


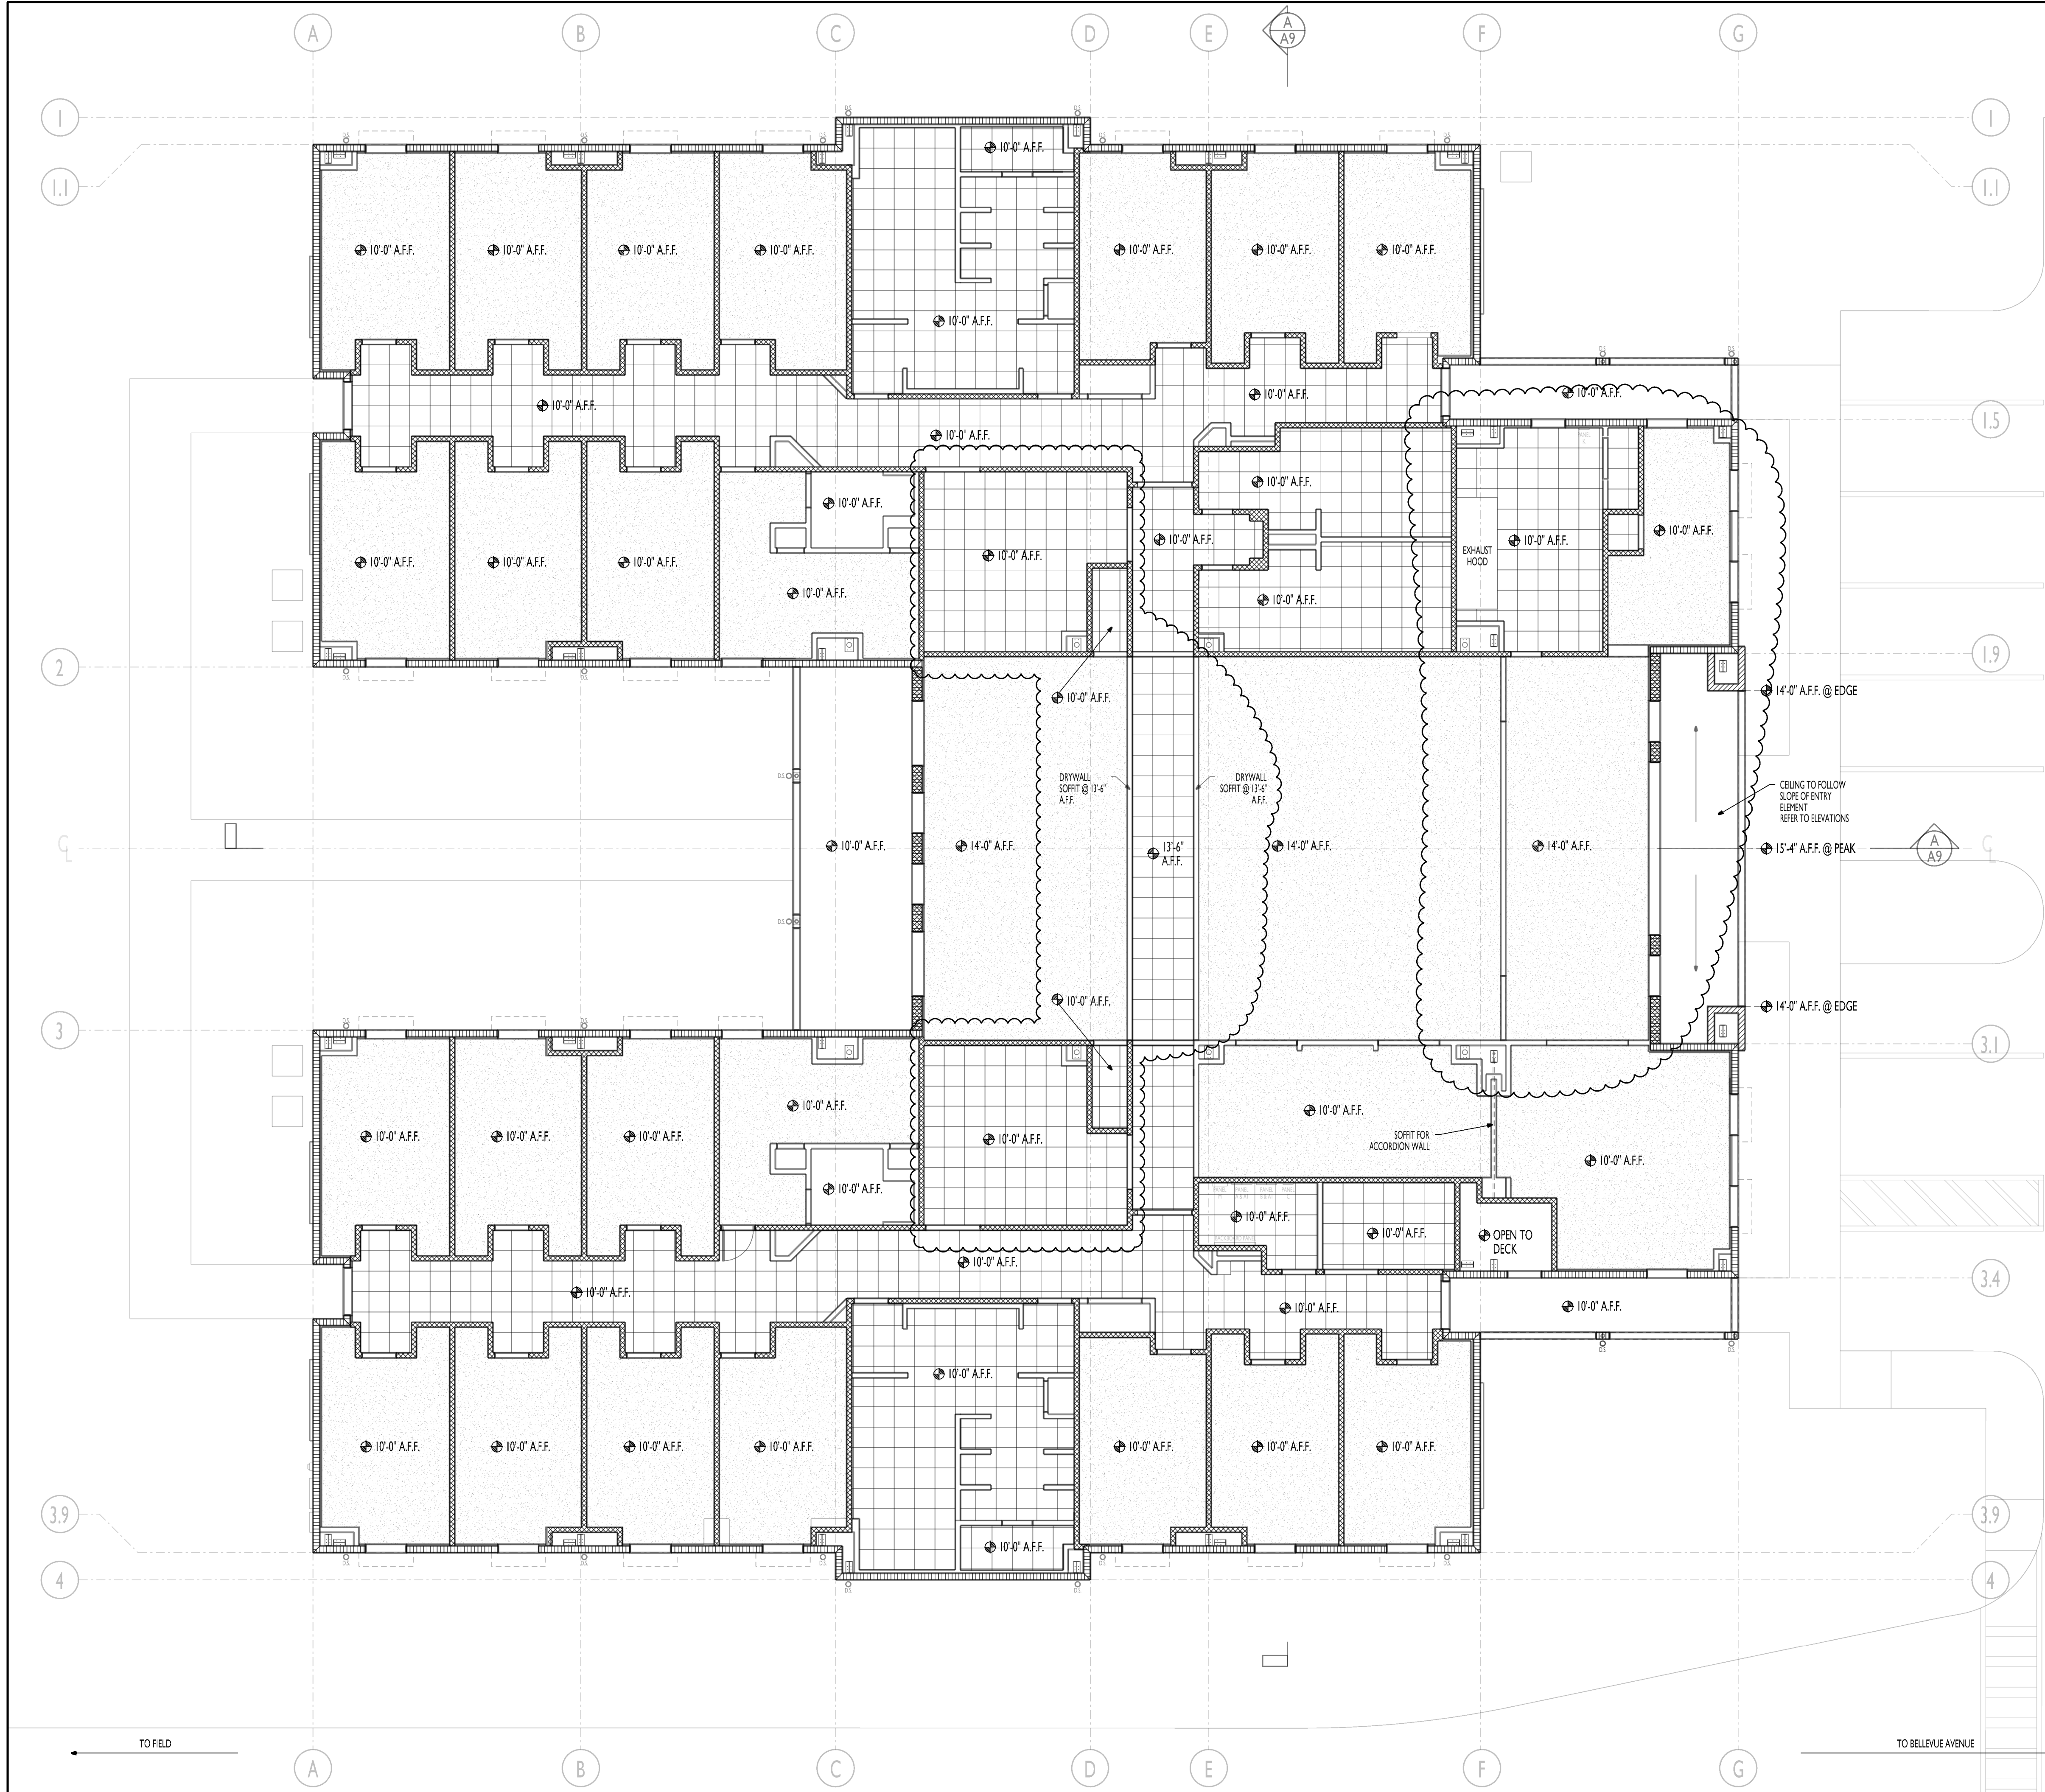

WALL TYPE LEGEND	
	8" CMU EXT WALL W/ 5/8" GYP. BOARD OVER 3/4" P.T. FURRING & SUPER R PLUS RADIANT BARRIER (R-VALUE 5.1)
	UL U419 INTERIOR 1 HR RATED WALL 3 5/8" 25 G MTL STUDS @ 16" O.C. W/ 5/8" GYP BOARD EACH SIDE
	INTERIOR NON-RATED WALL 3 5/8" 20 G MTL STUDS @ 24" O.C. W/ 5/8" GYP BOARD EACH SIDE

CEILING TYPE LEGEND	
	5/8" GYP BOARD CEILING KNOCK DOWN FINISH (OWNER TO SELECT PAINT COLOR)
	ACCU. TILE & GRID 2'X2' - (WHITE) USE RAYDAR TEGULAR EDGE *RESTROOMS & PREP KITCHEN TO BE VINYL COATED
	5/8" WP DRYWALL

GROSS AREA CALCULATION (80 BED UNIT)	
A/C SPACE	
STUDENT RESIDENCES (20) @ +/- 240 SF EA. =	5,526 SF
STAFF RESIDENCES (2) @ +/- 390 SF EA. =	780 SF
GANG BATHROOMS (2) @ +/- 637 SF EA. =	1,274 SF
MAIN HALL RESTROOMS (2) @ +/- 256 SF EA. =	514 SF
COMPUTER LABS (2) @ +/- 195 SF EA. =	390 SF
RATED CORRIDORS (2) @ +/- 1,098 SF EA. =	2,196 SF
STORAGE & MECH/ELECT. PREP KITCHEN	554 SF 274 SF
MAIN HALL/OFFICES	4,142 SF
	15,651 SF
NON-AC SPACE	
COVERED PORCHES/WALKWAYS	1,097 SF
TOTAL UNDER ROOF =	16,748 SF

A8 REF. CEILING PLAN
DORM BLDG. SCALE: 1/8" = 1'-0"

GENERAL NOTES:
ALL DIMENSIONS ARE TO FINISH FACE UNLESS NOTED OTHERWISE
ALL GENERAL & SUB-CONTRACTORS TO FIELD VERIFY ALL DIMENSIONS,
ELECTRICAL, WATER, SEWER AND GAS SERVICE LOCATIONS.
ALL WORK MUST COMPLY WITH THE 2017 EDITION (EXPOSURE 'D')
OF THE FLORIDA BUILDING CODE SECT. 1609/ 140 MPH WIND LOAD
AND THE FLORIDA ACCESSIBILITY CODE FOR BUILDING CONSTRUCTION
ALL DOOR & WINDOW OPENINGS TO MEET OR EXCEED DESIGN PRESSURE RANGE
THE BUILDING RISK CATEGORY IS '1'
INTERNAL PRESSURE COEFFICIENT IS .18 IN ACCORDANCE WITH ASCE 7-10
ALL GLAZING IS TO BE NON-IMPACT RESISTANT

REVISIONS	
	ADDENDUM #1: 4/15/20

DME SPORTS HOUSING COMPLEX

OWNER/REP.: MIKE PANAGGIO, DIRECT MAIL EXPRESS, 2441 BELLEVUE AVENUE, DAYTONA BEACH, FL 32114 (386)271-3924
PROJECT LOCATION: 2501 BELLEVUE AVENUE, DAYTONA BEACH, FL 32114
GENERAL CONTRACTOR: TO BE DETERMINED

BPE
DESIGN INCORPORATED
Building Design and Architecture

AA 26001108
BRIAN P. FREDLEY, ASSOC. AIA, PROJECT MANAGER
DALLAS B. PEACOCK, AIA, ARCHITECT
AR 0009706
207 FAIRVIEW AVENUE, DAYTONA BEACH, FL 32114
PH: (386) 257-2502 FX: (386) 257-1050
E-MAIL: bpfredley@bpe-design.com WEBSITE: bpe-design.com

REFLECTED CEILING PLAN

DRAWN BY: TEM	CHECKED BY: DBP & BPF
DATE: APRIL 15, 2020	
SCALE: 1/8"=1'-0"	

SHT NO. A8

0 2' 6' 14' 20'

ARCHITECT'S / ENGINEER'S SEAL

