


MAIN ROOF FRAMING PLAN ①
SCALE: 1/8" = 1'-0"

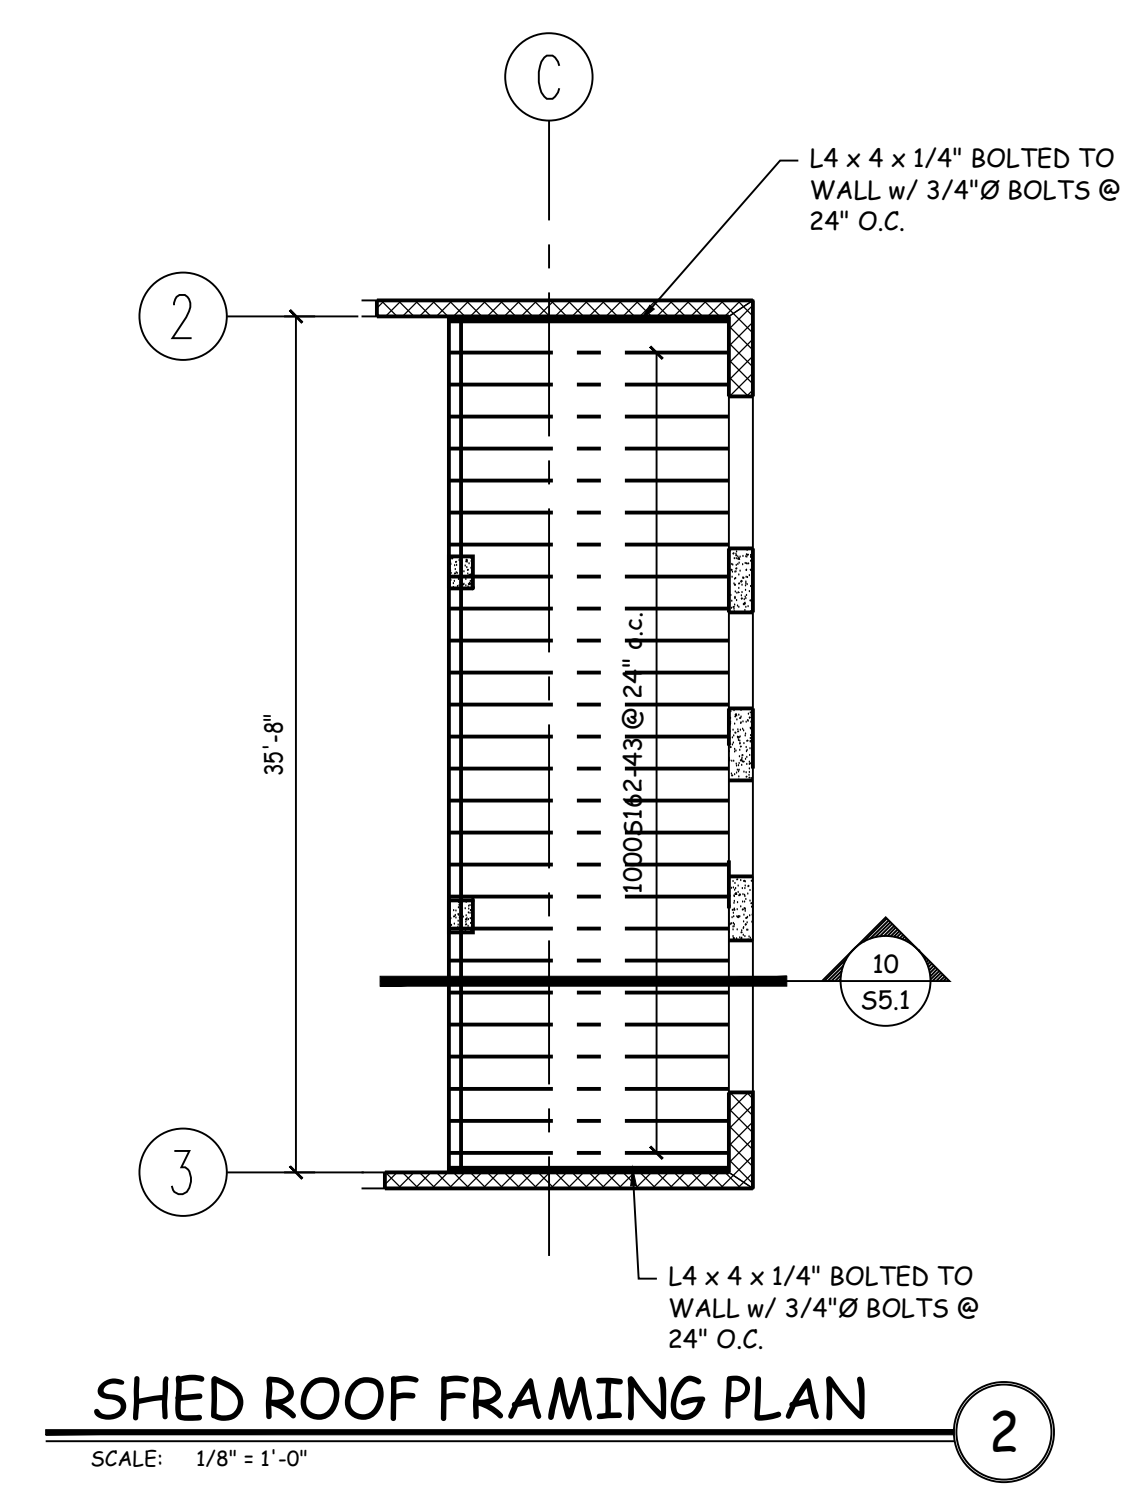

SHED ROOF FRAMING PLAN ②
SCALE: 1/8" = 1'-0"

- NOTES:
- C81 = 11 5/8"W x 24" D CONCRETE BEAM w/ (5) #5 EACH FACE & #4 TIES @ 16" o.c.
 - M# = MASONRY LINTEL, SEE SCHEDULE ON SHEET S0.2
 - B1 = HSS 6 x 6 x 3/8" WALL BRACE @ TOP OF CONCRETE COLUMN. AXIAL LOAD P_u = 10.0k. ATTACH TO COLUMN w/ 12" x 12" x 1/2" PL w/ (4) 3/4" P.I.A. ATTACHMENT TO PEMB FRAME BY PEMB SUPPLIER

Revisions:	
①	2/10/2020
②	5/1/2020

This item has been electronically signed and sealed by Walter Carl Taylor, P.E. on 5/1/2020 using a Digital Signature.

Printed copies of this document are not considered signed and sealed and the signature must be verified on any electronic copies.

