




1 SOUTH ELEVATION
1/8" = 1'-0"

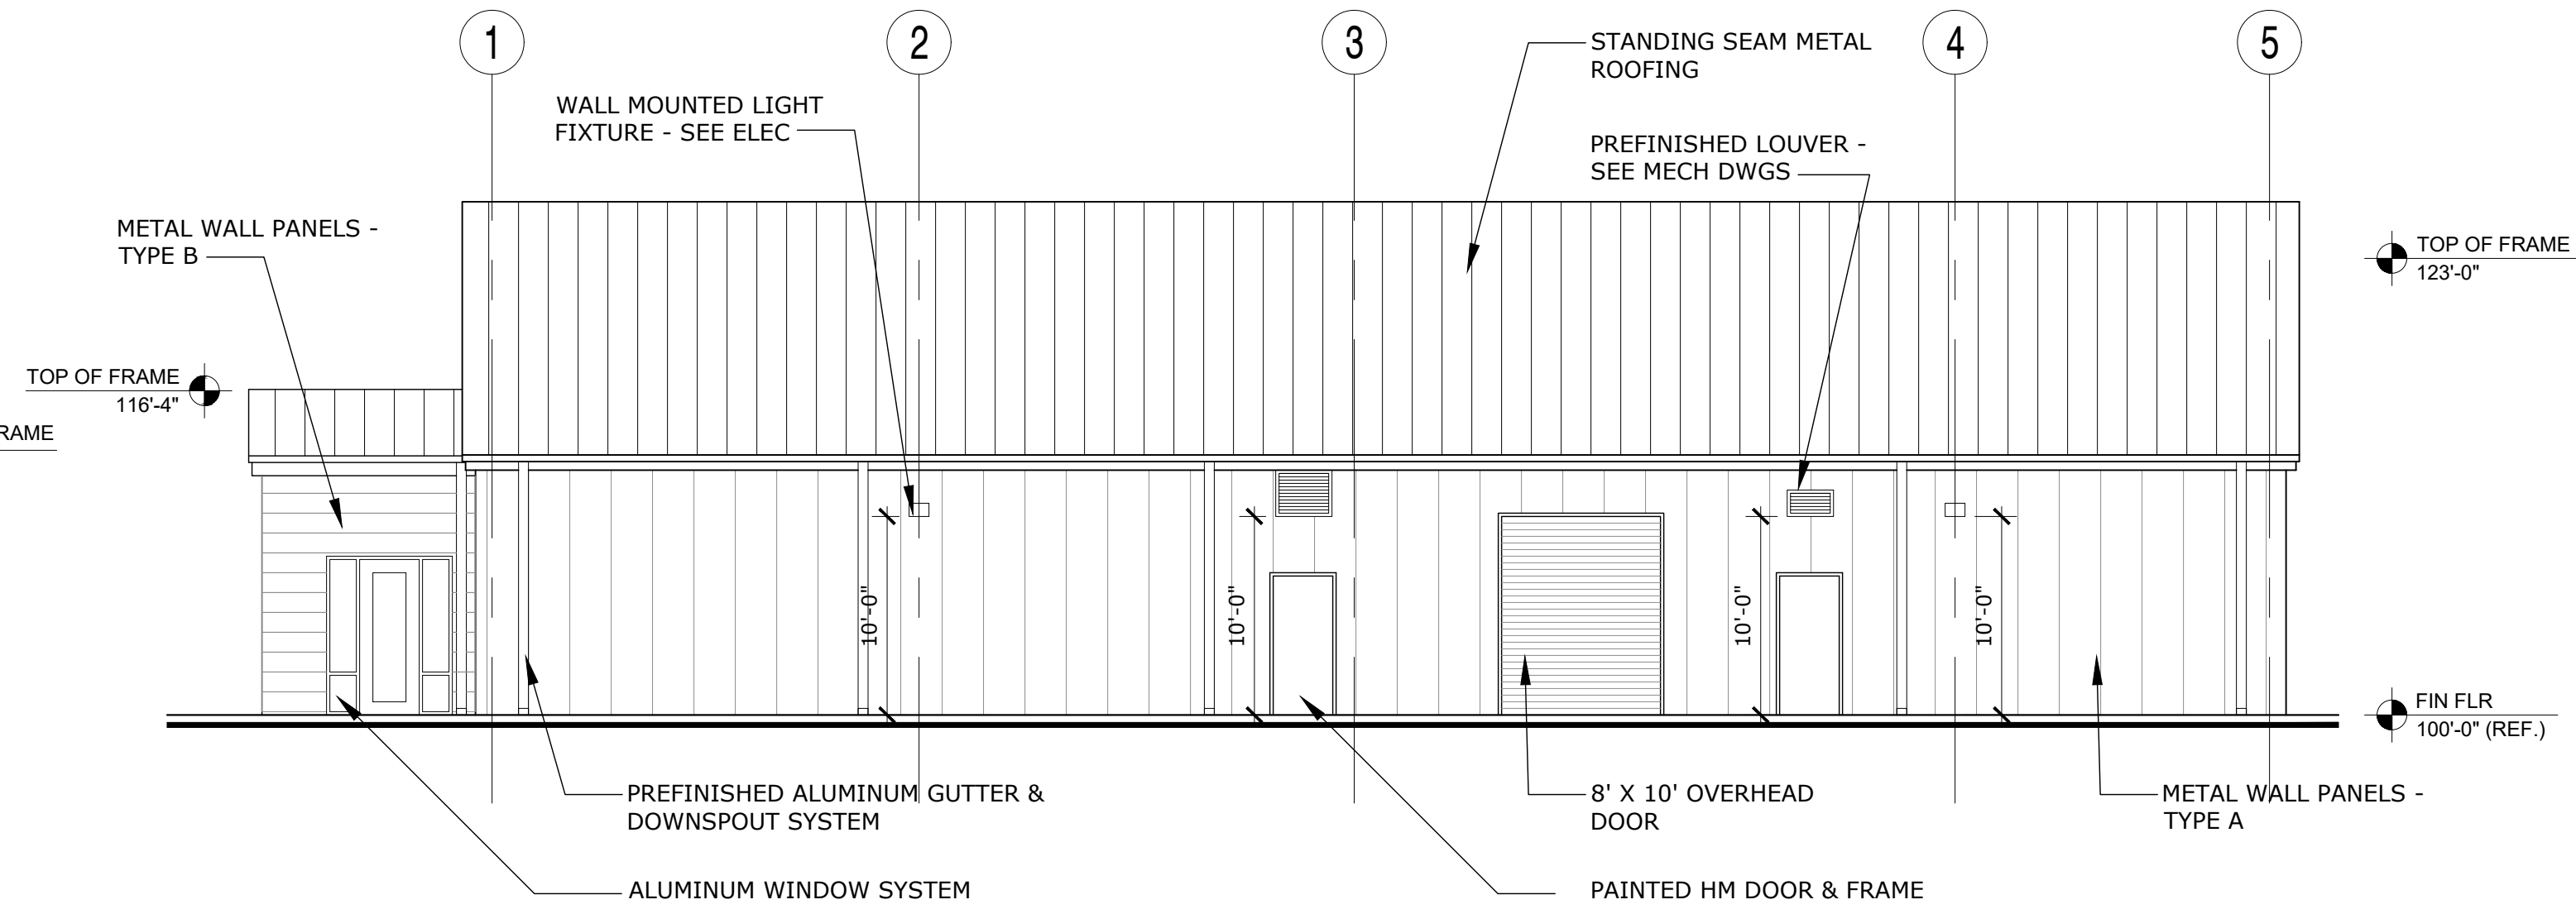

2 EAST ELEVATION
1/8" = 1'-0"

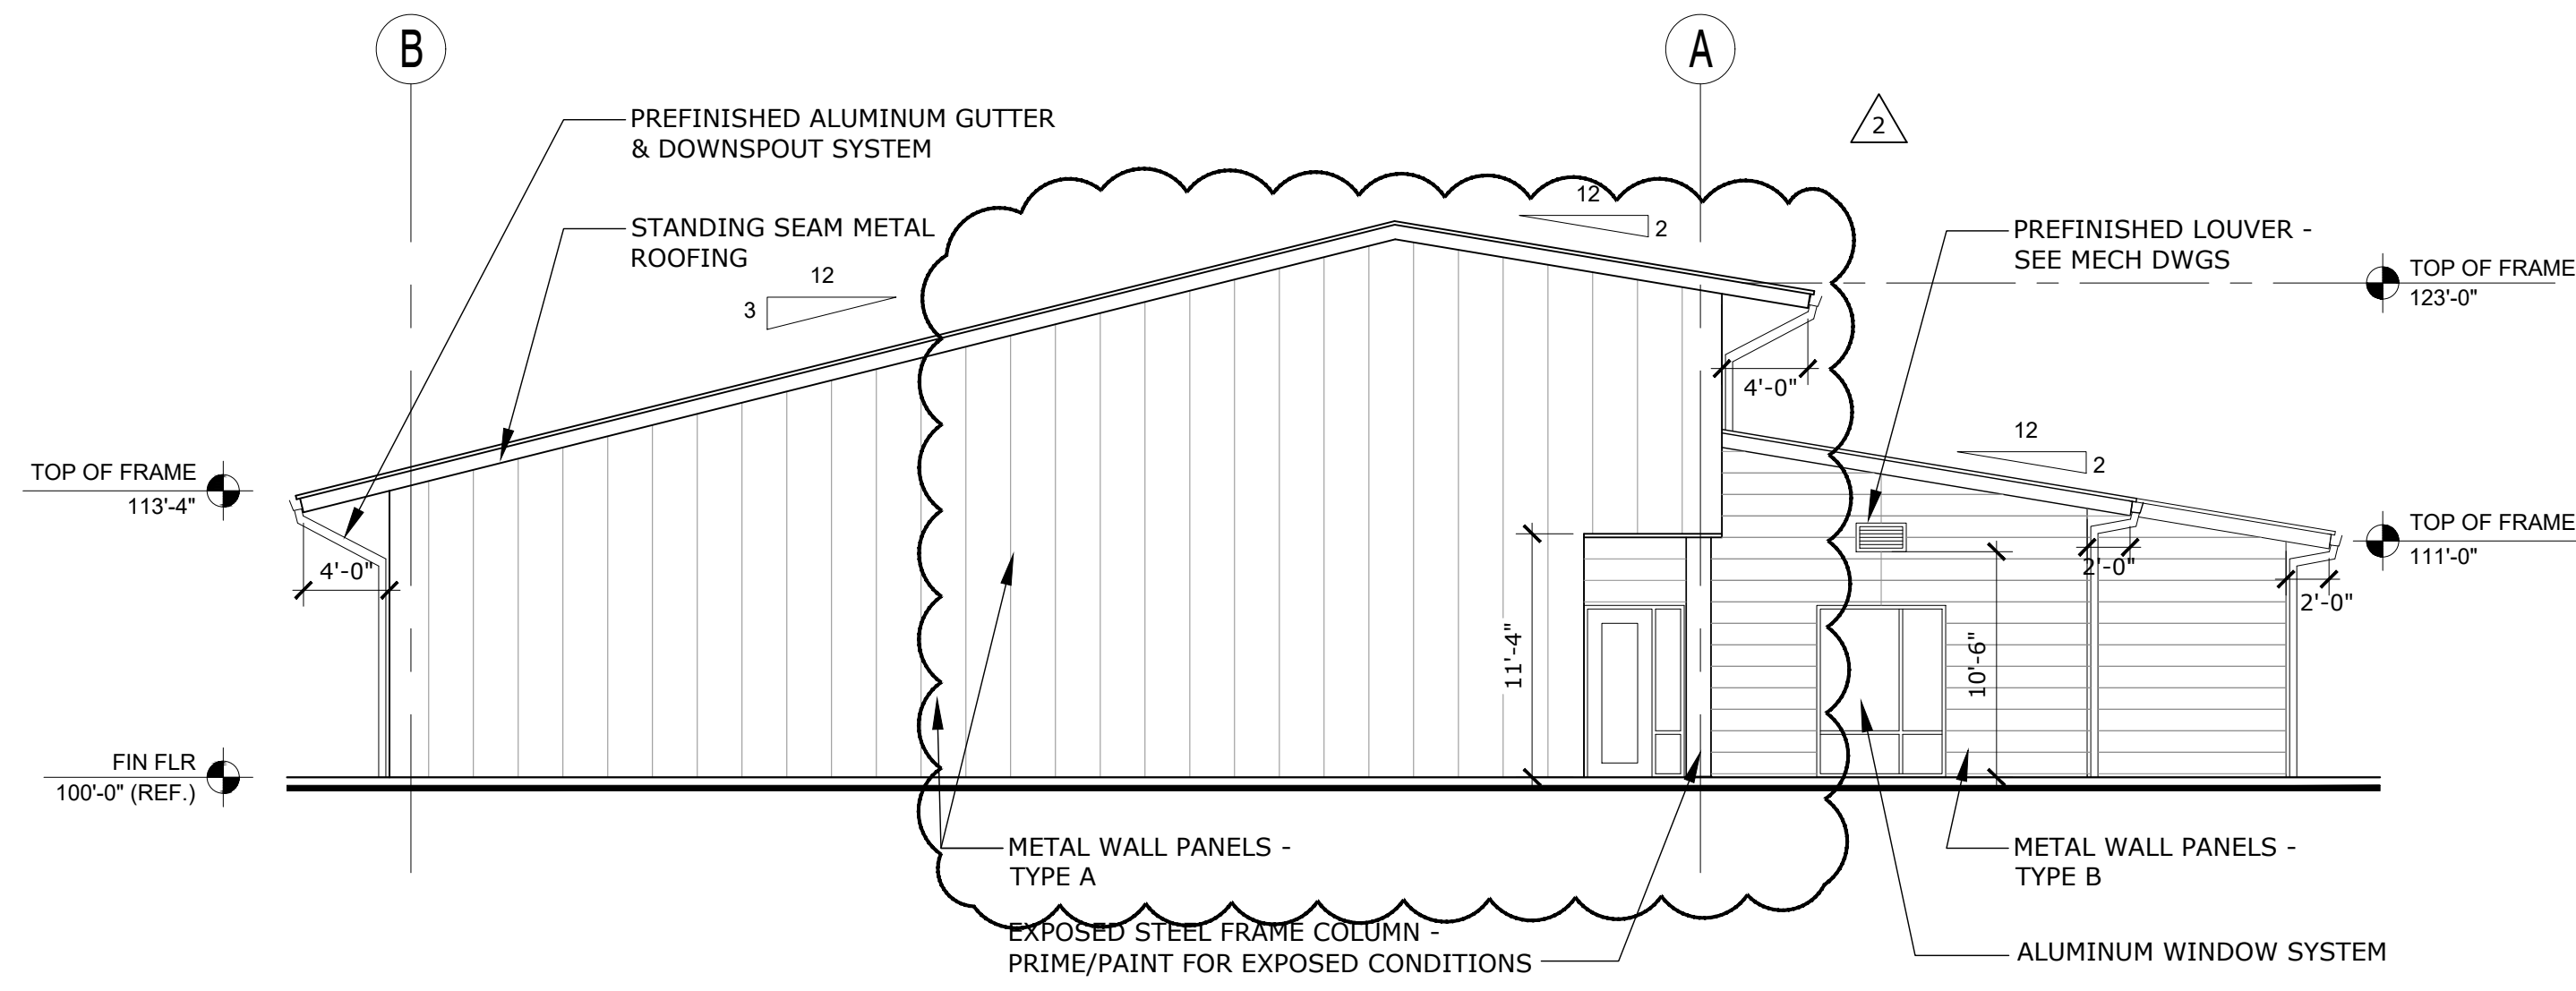

3 NORTH ELEVATION
1/8" = 1'-0"

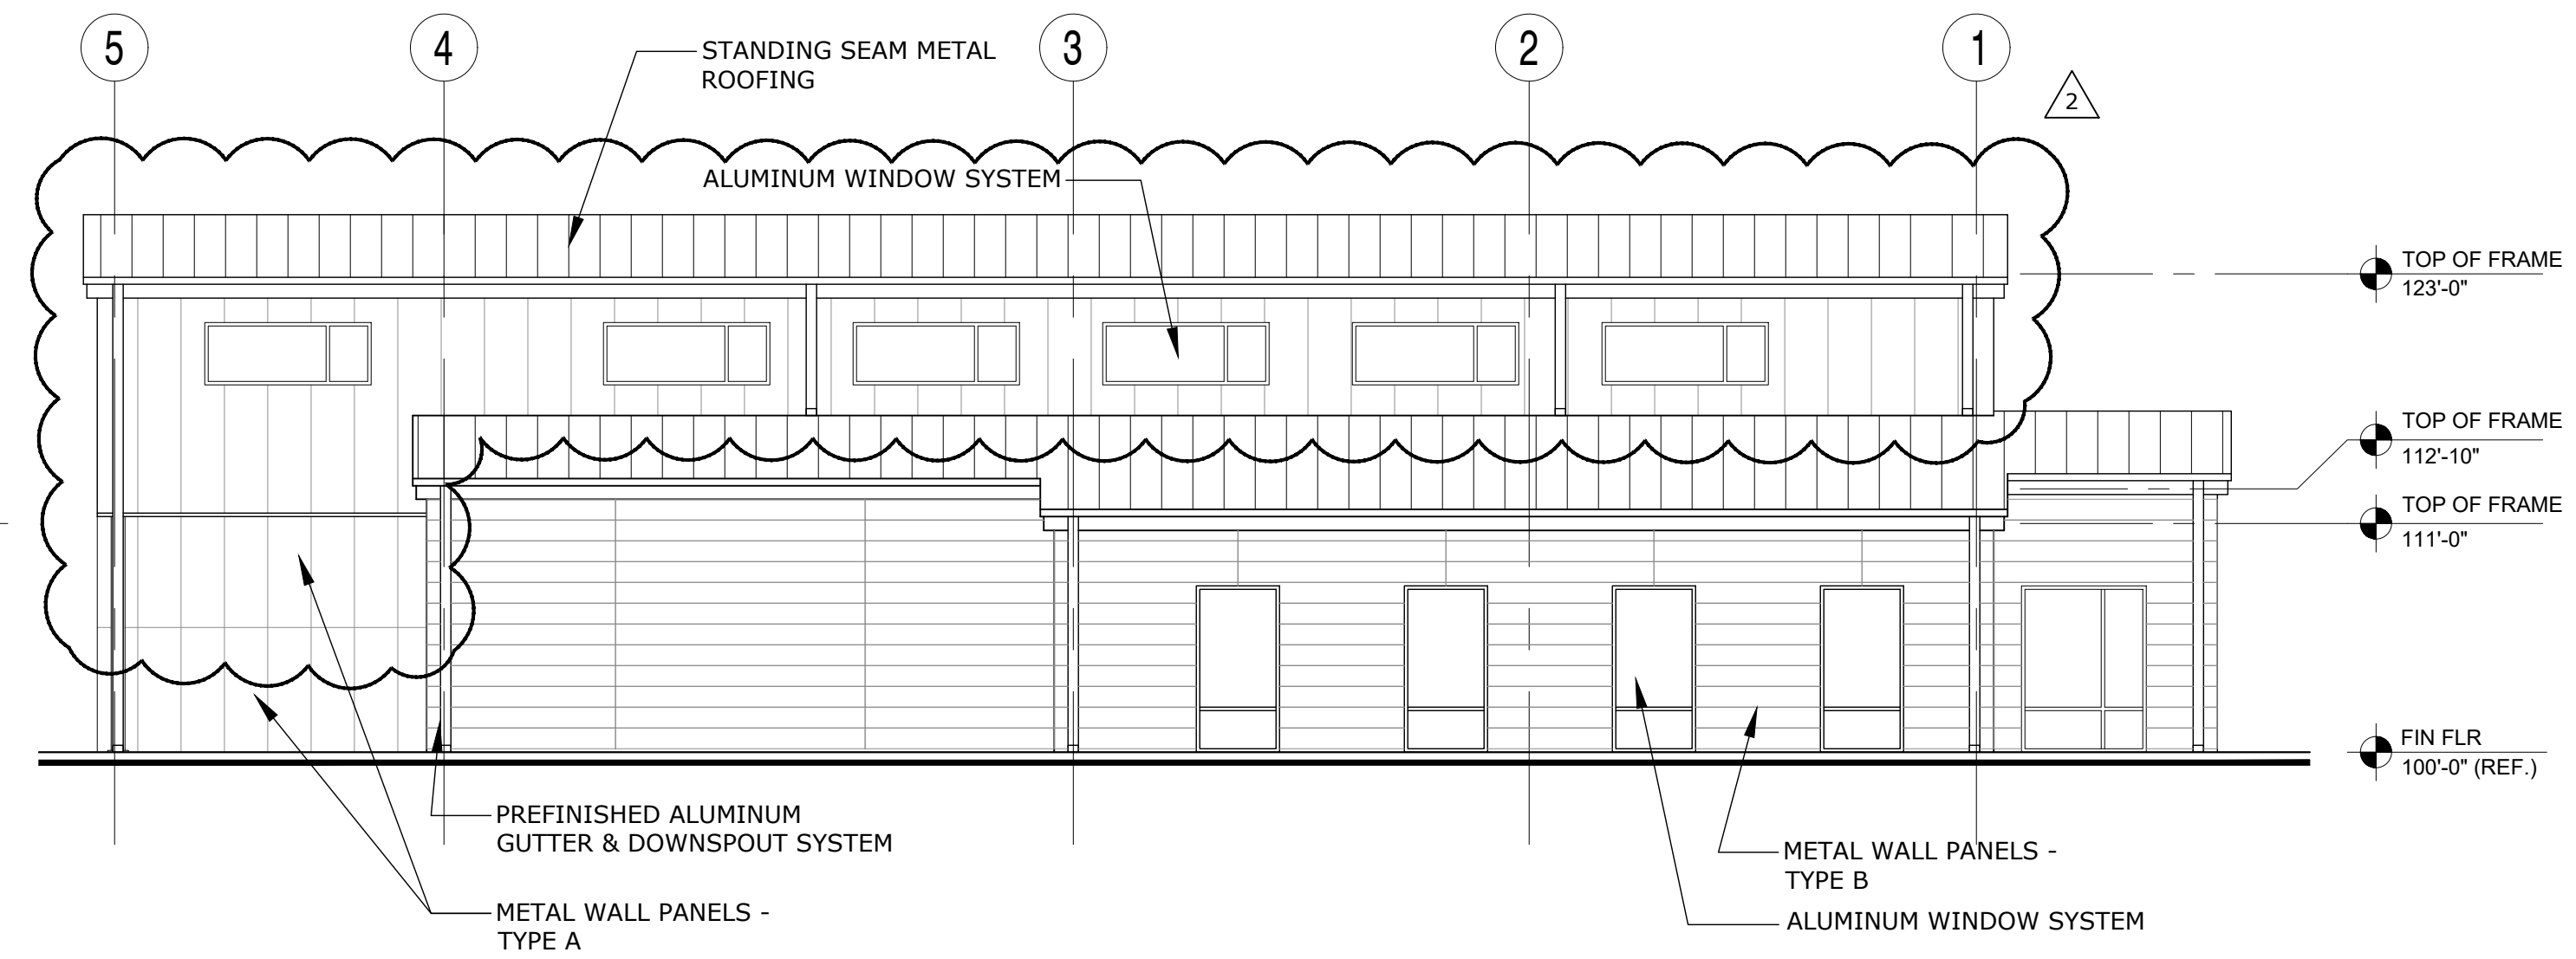

4 WEST ELEVATION
1/8" = 1'-0"



REVISION	DATE	DRAWN	CHECKED
ADDENDUM 3	09/09/2019		

ADDENDUM 3 - 09/09/2019

EXTERIOR ELEVATIONS
EMBRY-RIDDLE AERONAUTICAL UNIVERSITY
NEW PRINT SHOP BUILDING

Date: 09/09/2019
Job no.: 18-042
Sheet no.:

A2.101