


FOR CONTINUATION SEE 1 P.3

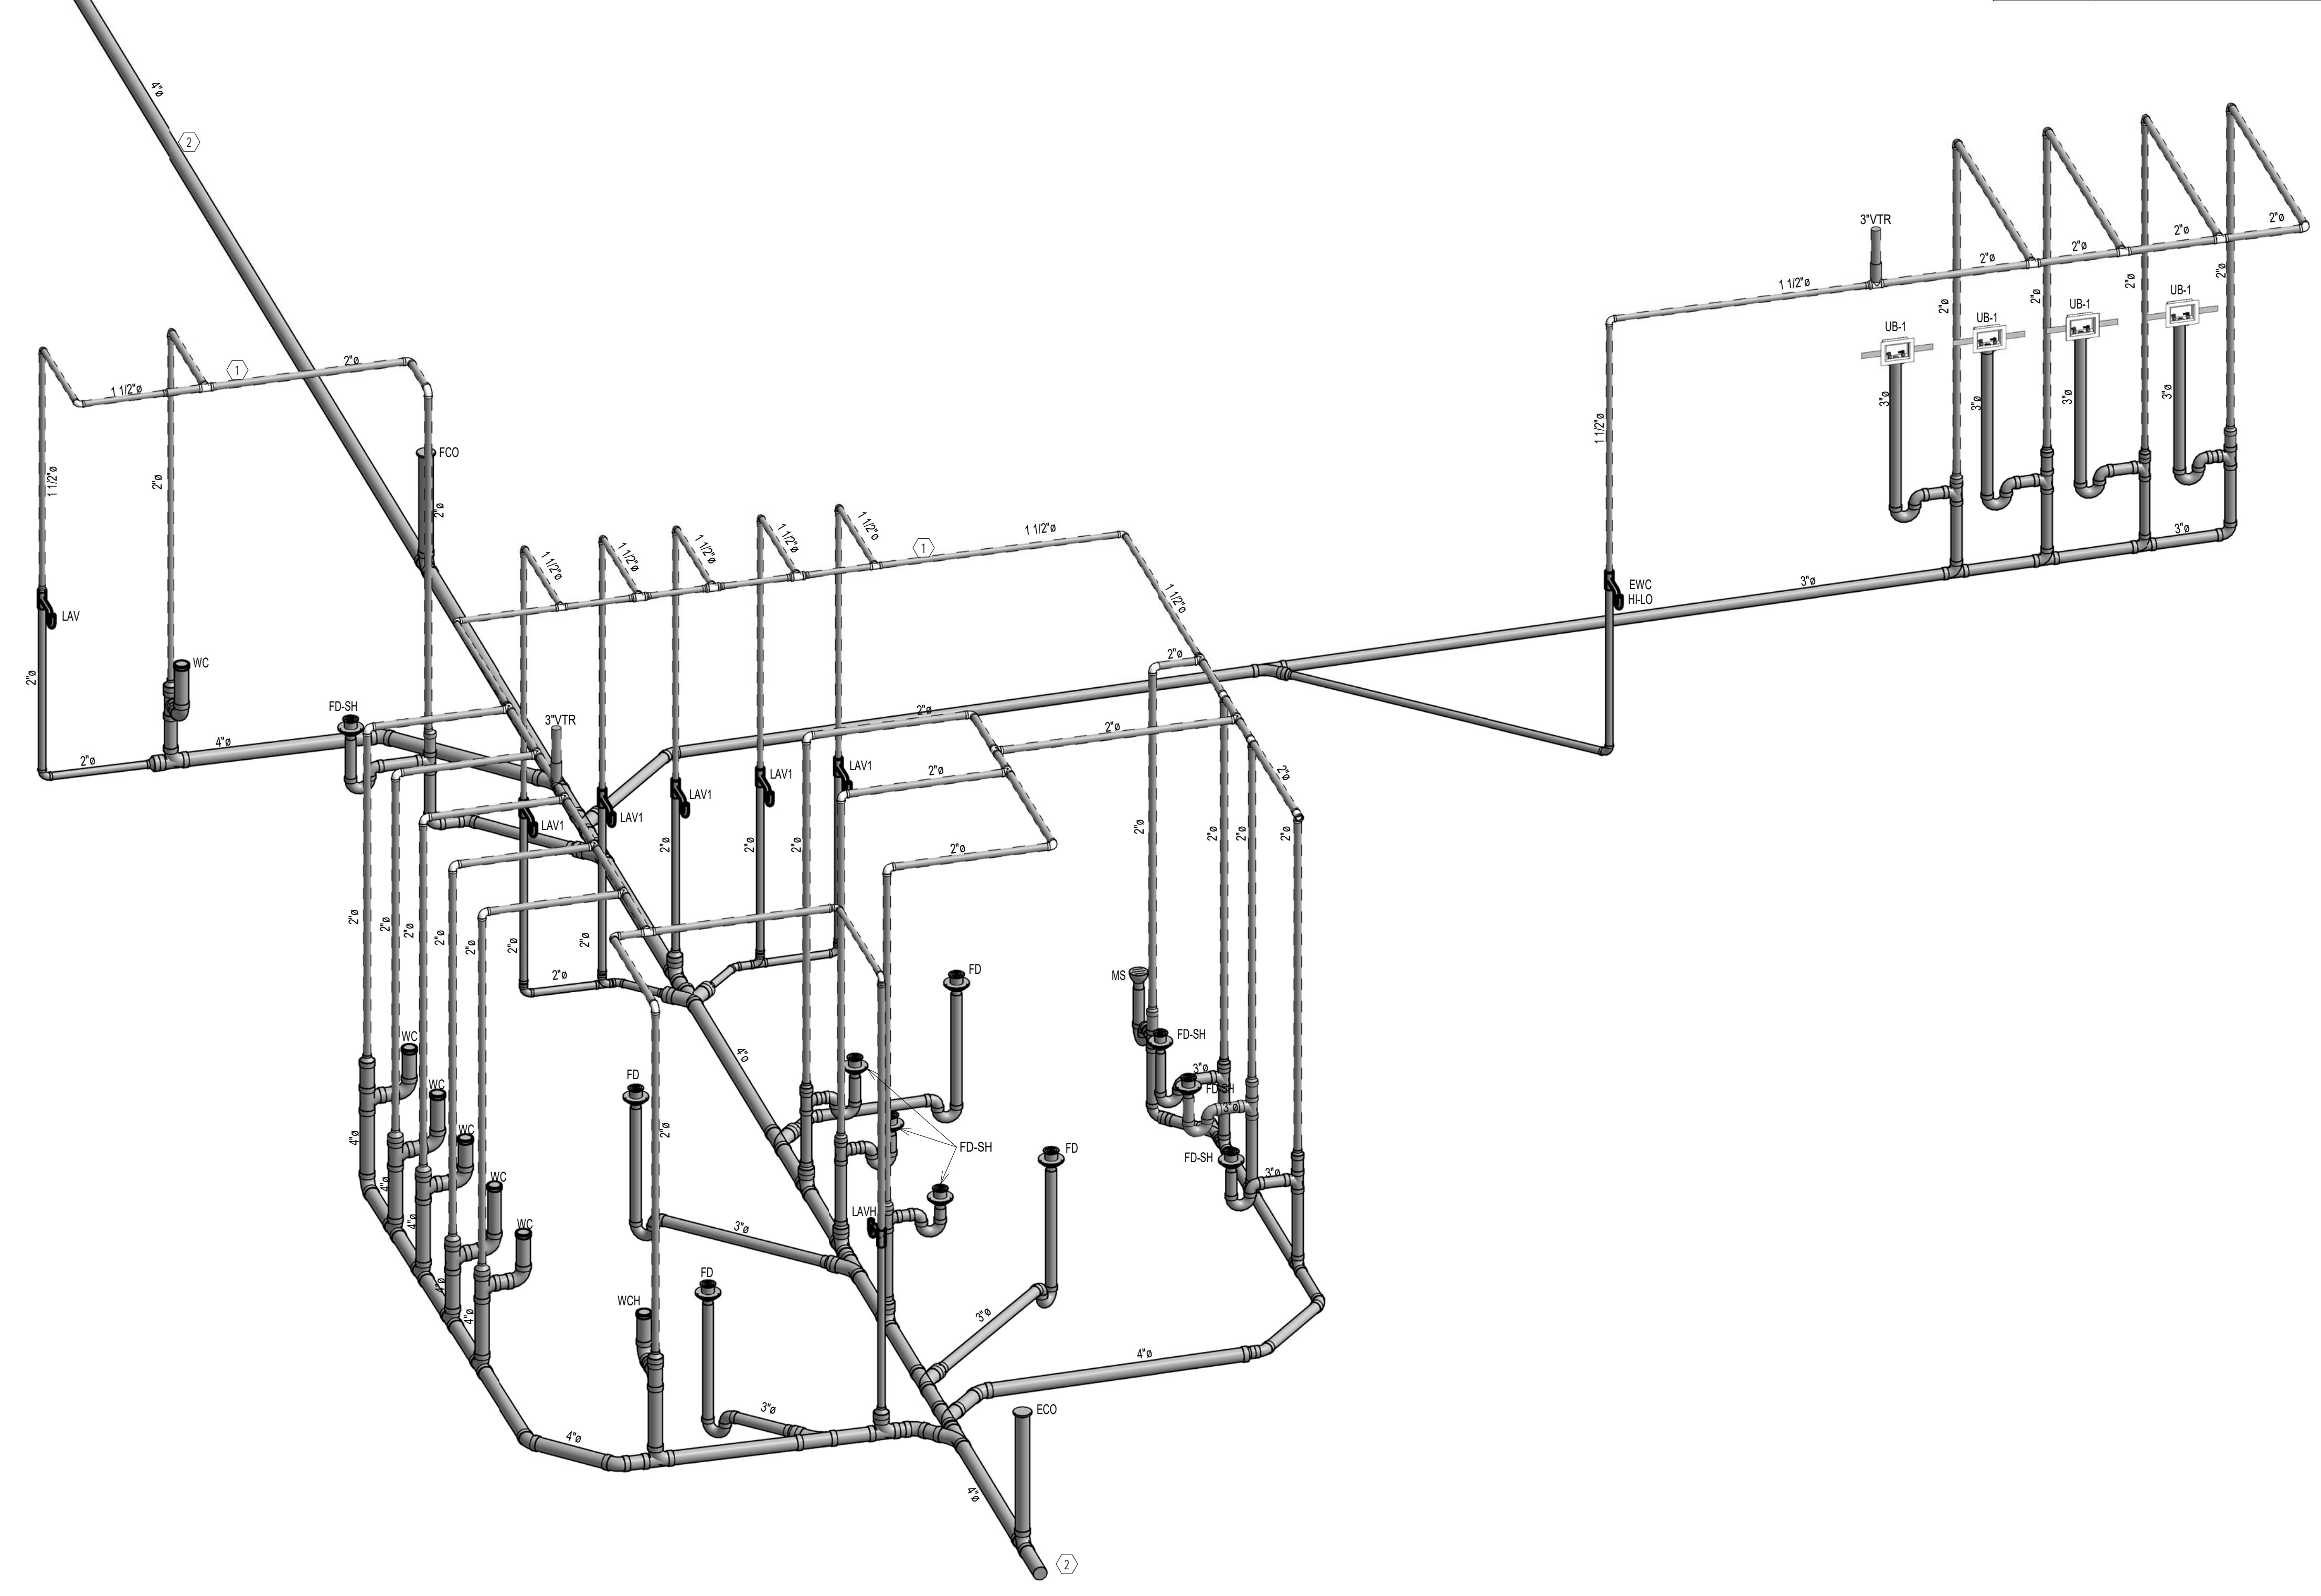

Reference Notes	
#	Description
1	PIPING LOCATED AT OR ABOVE CEILING.
2	PIPING LOCATED BELOW FLOOR SLAB.

REVISIONS



1325 S. Bumby Ave. Orlando, Florida 32806
 PH: (407) 896 7411 / FX: (407) 896 7412
 EMAIL: epgroup@att.net
 CA#8126
FARSHAD ANTIKCHI, PE 72398

PROJECT NUMBER:
MTF18144

DME SPORTS HOUSING COMPLEX

OWNER/DEVELOPER: OWNER/REP: MIKE PANAGGIO DIRECT MAIL EXPRESS, 244 BELLEVUE AVENUE, DAYTONA BEACH, FL 32114 (386) 271-3924
 PROJECT LOCATION: 2801 BELLEVUE AVENUE, DAYTONA BEACH, FL 32114
 GENERAL CONTRACTOR: BRYAN COLLIER, 375 FEINTESS BOULEVARD, DAYTONA BEACH, FL 32114, PH: (386) 576-7177

BPF DESIGN INCORPORATED

ARCHITECTURE, DESIGN & DRAWING SERVICES
 # AA 2801108
 BRIAN P. FREDLEY, ASSOC. AIA, PROJECT MANAGER
 DALLAS B. PEACOCK, AIA, ARCHITECT
 # AR 0009706
 207 FAIRVIEW AVENUE, DAYTONA BEACH, FL 32114
 PH: (386) 257-6902 FX: (386) 257-1050
 E-MAIL: bpfdesign@clm.com WEBSITE: bpfdesign.net

PLUMBING RISER DIAGRAM - SEWER

DATE: 05/13/2019

SCALE: AS SHOWN

SHT NO. P-4

ARCHITECT'S / ENGINEER'S SEAL