



REVISIONS	BY
1	Structure
2	E R D
3	EL
4	EL
5	EL

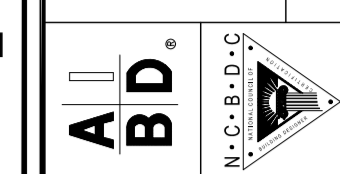

JAMES C. LUCIA
 RESIDENTIAL DESIGN
 lucia@ucddesigns.com

Lucia

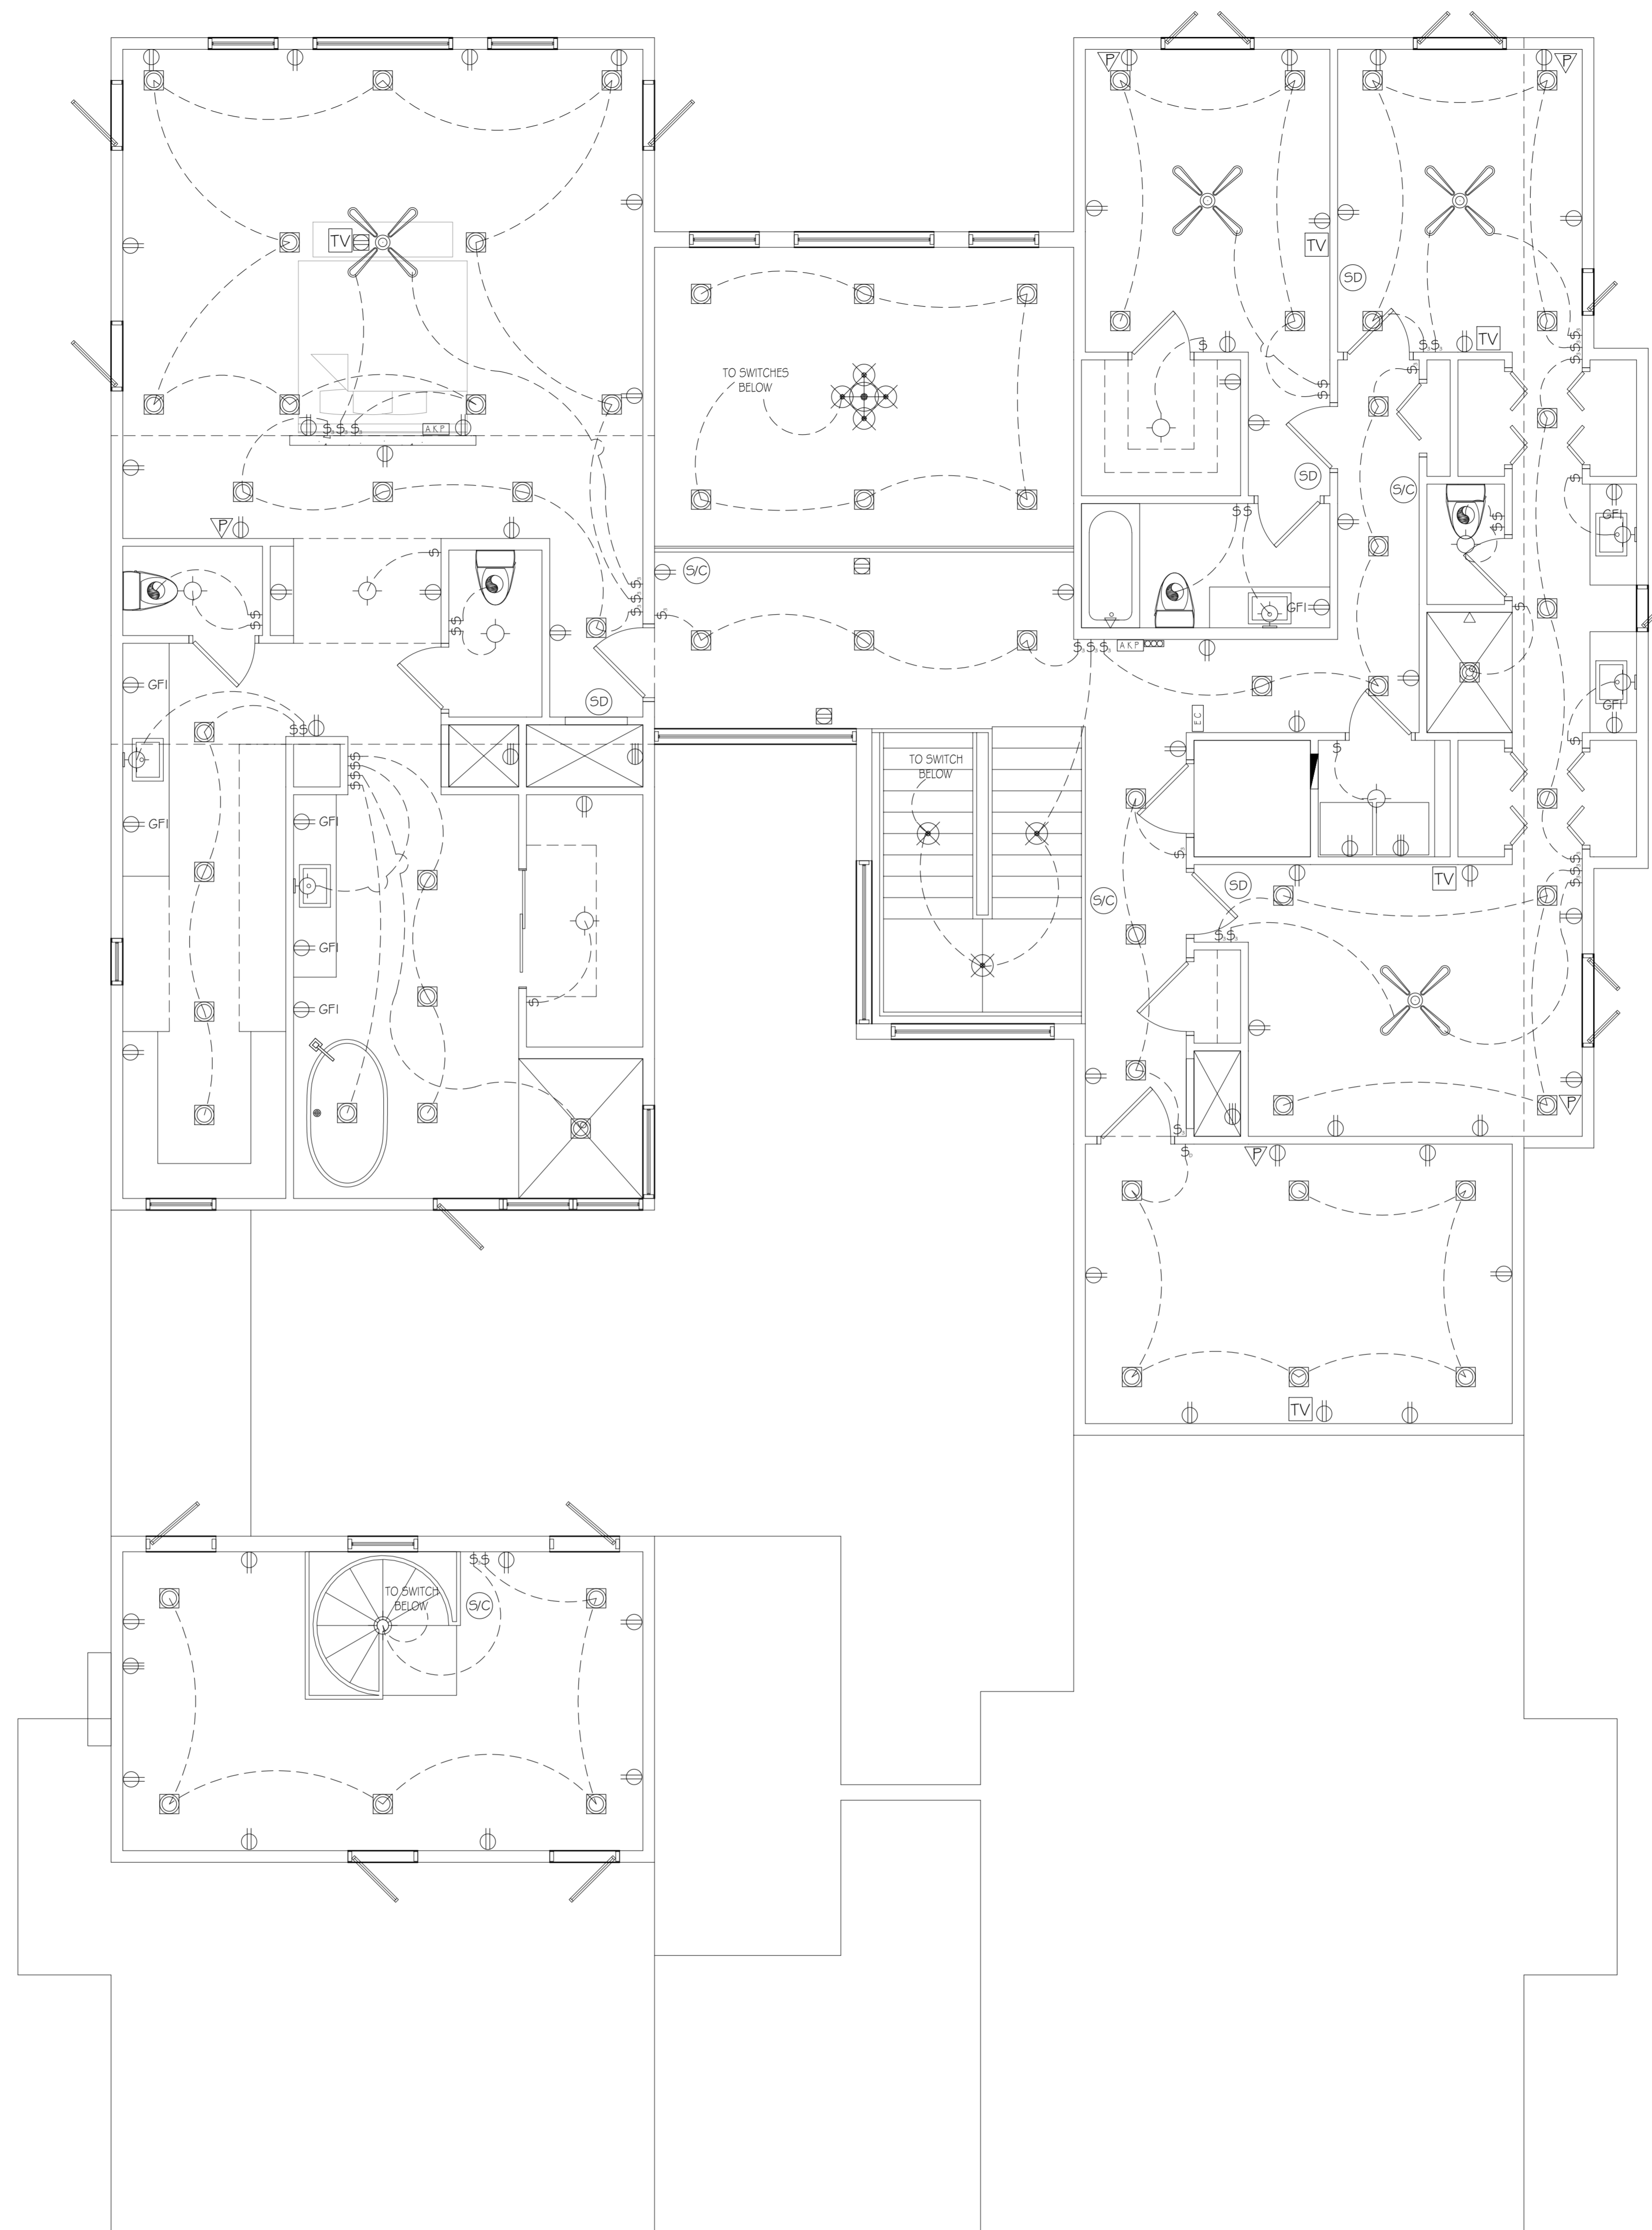

SEE INTERIOR DESIGNERS DRAWINGS FOR LIGHTING LAYOUT.

UPPER LEVEL ELECTRICAL PLAN

SCALE: 1/4" = 1'-0"

ELECTRICAL LEGEND

SYMBOL	DESCRIPTION
\$	SWITCH
\$	THREE WAY SWITCH
\$	FOUR WAY SWITCH
\$	DIMMER SWITCH
⊕	110v OUTLET
⊕GFI	110v OUTLET, GFCI
⊕WP GFI	110v OUTLET, WEATHER PROOF GFCI
⊕	110v OUTLET, CEILING
⊕	110v OUTLET, BELOW
⊕	110v OUTLET, SWITCHED
⊕	220v OUTLET
⊕	FLOOR OUTLET
⊕	SURFACE MOUNTED INCANDESCENT LIGHT
⊕	WALL SCONCE
⊕	LARGE PENDANT FIXTURE
⊕	PENDANT FIXTURE
⊕	INGROUND UPLIGHT
⊕	LIGHT/FAN COMBO UNIT
⊕	BATH FAN
⊕	RECESSED LED LIGHT
⊕	DIRECTIONAL RECESSED LED LIGHT
⊕	RECESSED LED LIGHT - VAPOR PROOF
⊕	LED BACKLIGHTING
⊕	HEADER LIGHT FIXTURE
⊕	SQUARE PENDANT LIGHT FIXTURE
⊕	RECESSED RISER LIGHT
⊕	RECESSED WALL MOUNTED OUTDOOR LIGHT
⊕	2' X 4' LED LIGHT
⊕	SMOKE DETECTOR
⊕	COMBO SMOKE/CARBON MONOXIDE DETECTOR
⊕	TV OUTLET
⊕	PHONE JACK
⊕	ELECTRICAL PANEL
⊕	ELECTRICAL METER
⊕	PUSH BUTTTON
⊕	INTERCOM
⊕	GARBAGE DISPOSAL
⊕	CHIMES
⊕	ELEVATOR CALL BUTTON
⊕	ALARM KEY PAD
⊕	JUNCTION BOX
⊕	LAMP HOLDER - FULL CHAIN
⊕	FLOOD LIGHTS
⊕	CEILING FAN

ELECTRICAL PLAN IS INTENDED FOR BID PURPOSES ONLY. ALL WORK SHALL BE DONE IN STRICT ACCORDANCE WITH THE NATIONAL ELECTRIC CODE, LATEST EDITION, BY A LICENSED ELECTRICAL CONTRACTOR WHO SHALL BE RESPONSIBLE FOR THE INSTALLATION & SIZING OF ALL ELECTRICAL WIRING & ACCESSORIES.

CUSTOM DESIGN FOR THE:
DESAI RESIDENCE
 380 RIVERSIDE DRIVE
 ORMOND BEACH, FL 32176

DATE: 03-26-2019
 SCALE: NOTED
 DRAWN: EML
 JOB:
 SHEET
16
 OF SHEETS