


# ERAU PRODUCTION BUILDING

## EMBRY-RIDDLE AERONAUTICAL UNIVERSITY DAYTONA BEACH, FL CAMPUS

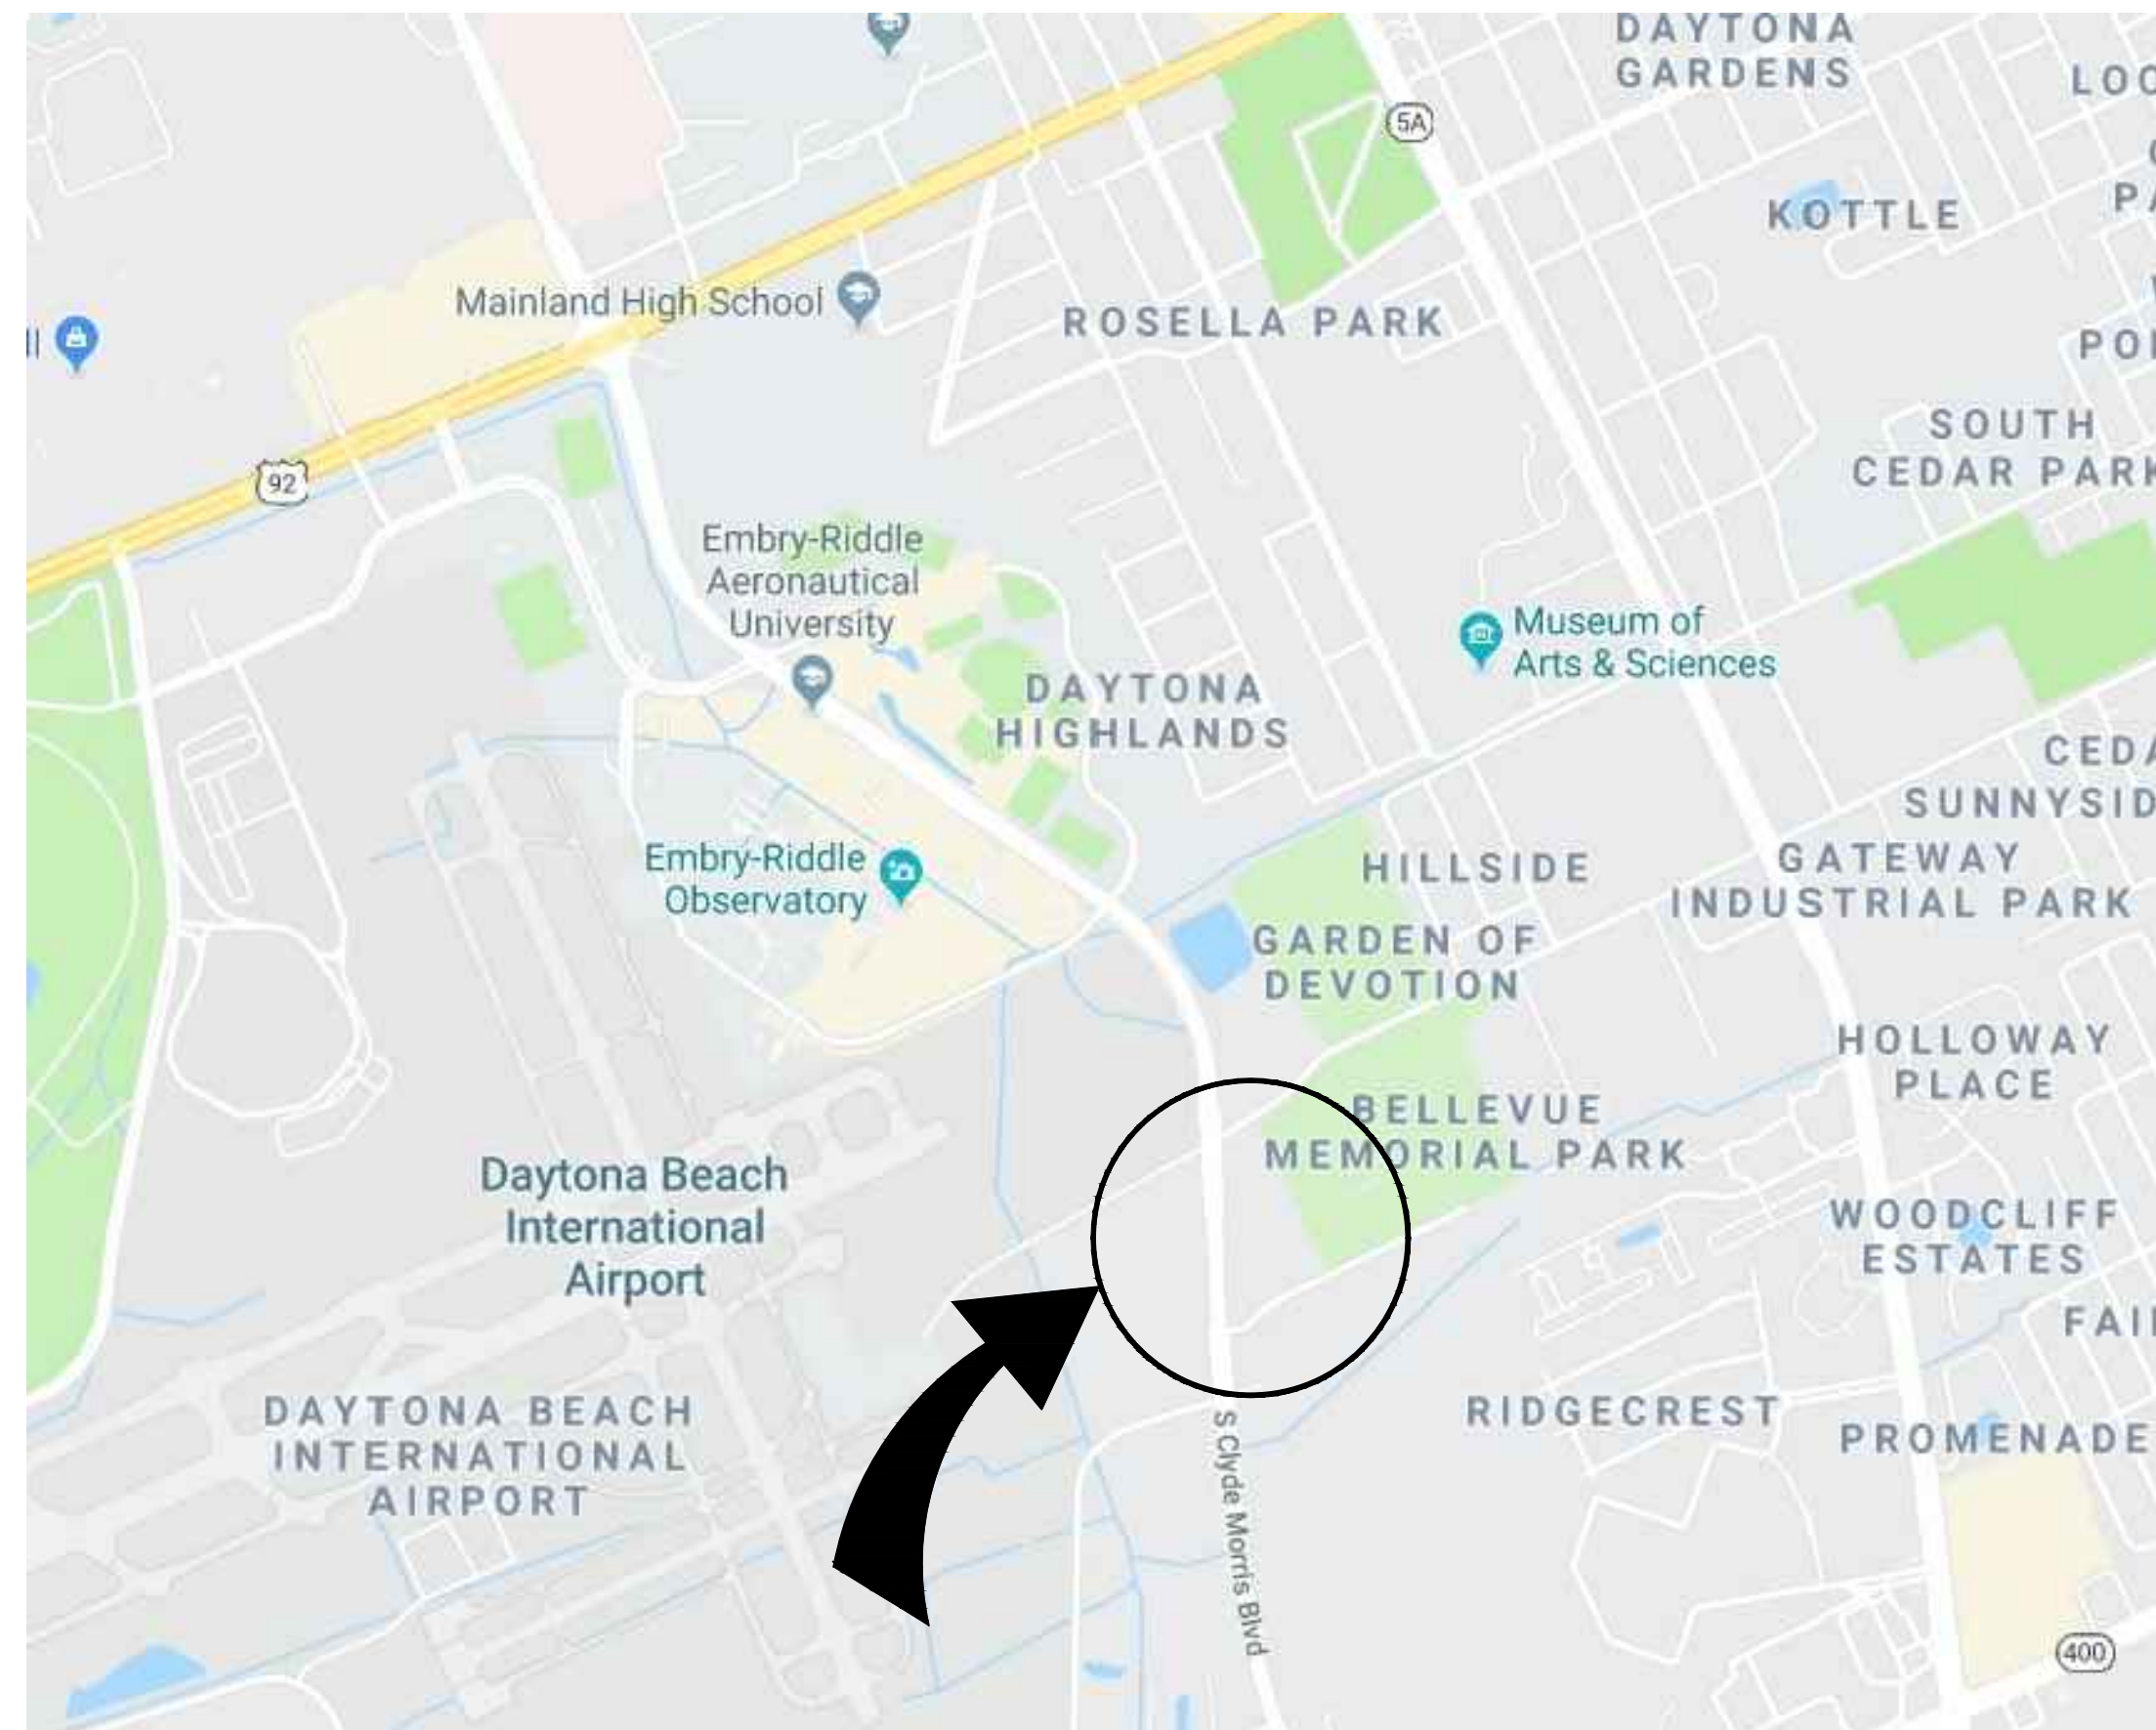

**GENERAL PROJECT LOCATION**  
DAYTONA BEACH, FL 32114-3900



**GENERAL PROJECT LOCATION**  
DAYTONA BEACH, FL 32114-3900



ISSUE HISTORY		
REVISION	ISSUE DATE	DESCRIPTION
1	12/20/2019	ISSUE FOR BID
2	01/03/2020	ADDENDUM # 1

DRAWING LIST		
SHEET	TITLE	REVISION LOG
CVR	COVER SHEET	1
<b>GENERAL</b>		
G0.001	GENERAL INFORMATION & CODE SUMMARY	
G1.101	LIFE SAFETY PLAN - FIRST FLOOR	
G1.102	LIFE SAFETY PLAN - SECOND FLOOR	
G1.110	UL ASSEMBLIES	
G2.101	DOOR SCHEDULE & DETAILS	
G2.102	DOOR SCHEDULE & DETAILS	
<b>ARCHITECTURAL</b>		
A0.100	ARCHITECTURAL SITE PLAN	
A1.101	FLOOR PLAN - FIRST FLOOR	1
A1.102	FLOOR PLAN - SECOND FLOOR	
A1.110	ENLARGED PLANS & DETAILS	
A1.201	ROOF PLAN & DETAILS	
A1.202	ROOF DETAILS	
A2.101	EXTERIOR ELEVATIONS	
A2.201	GLAZING ELEVATIONS	1
A3.101	BUILDING SECTIONS	1
A4.101	WALL SECTIONS	1
A4.102	WALL SECTIONS	1
A5.101	STAIR PLANS & DETAILS	1
A5.102	STAIR PLANS & DETAILS	1
A6.101	ELEVATOR PLANS, SECTION & DETAILS	1
A7.101	FINISH PLAN - FIRST FLOOR	
A7.102	FINISH PLAN - SECOND FLOOR	
A8.101	REFLECTED CEILING PLAN - FIRST FLOOR	
A8.102	REFLECTED CEILING PLAN - SECOND FLOOR	1
A9.101	INTERIOR ELEVATION & DETAILS	
<b>PLUMBING</b>		
P1.001	LEGEND, NOTES AND SCHEDULES - PLUMBING	
P1.101	FLOOR PLAN - FIRST FLOOR - PLUMBING	
P1.102	FLOOR PLAN - SECOND FLOOR - PLUMBING	
P1.401	RISER DIAGRAMS - PLUMBING	
<b>MECHANICAL</b>		
M1.001	LEGEND AND GENERAL NOTES - MECHANICAL	
M1.101	FLOOR PLAN - FIRST FLOOR - MECHANICAL	
M1.102	FLOOR PLAN - SECOND FLOOR - MECHANICAL	
M1.501	DETAILS - MECHANICAL	
M1.502	DETAILS - MECHANICAL	
M1.503	DETAILS - MECHANICAL	
M1.601	SCHEDULES - MECHANICAL	
M1.701	CONTROLS - MECHANICAL	
<b>ELECTRICAL</b>		
E1.001	SYMBOL LEGEND, LIGHT FIXT. SCHED. & GEN NOTES - ELECTRICAL	
E1.100	SITE PLAN - ELECTRICAL	
E1.101	FLOOR PLAN - FIRST FLOOR - PWR & SYSTEMS	1
E1.102	FLOOR PLAN - SECOND FLOOR - PWR & SYSTEMS	
E1.201	FLOOR PLAN - FIRST FLOOR - LIGHTING	
E1.202	FLOOR PLAN - SECOND FLOOR - LIGHTING	
E1.401	RISER DIAGRAM AND SCHEDULES - ELEC.	
E1.402	RISER DIAGRAM AND I/O MATRIX - FIRE ALARM	
E1.403	LIGHTING CONTROL DIAGRAMS	
E1.501	DETAILS - ELECTRICAL	
E1.601	SCHEDULES - ELECTRICAL	
E1.602	SCHEDULES - ELECTRICAL	

CODES AND STANDARDS	
THESE DOCUMENTS HAVE BEEN PREPARED AND ARE IN COMPLIANCE WITH THE REQUIREMENTS OF THE FOLLOWING CODES AND STANDARDS:	
<ul style="list-style-type: none"> <li>• 2017 FLORIDA BUILDING CODE BUILDING</li> <li>• 2017 FLORIDA BUILDING CODE RESIDENTIAL</li> <li>• 2017 FLORIDA BUILDING CODE EXISTING BUILDING</li> <li>• 2017 FLORIDA BUILDING CODE ENERGY CONSERVATION</li> <li>• 2017 FLORIDA BUILDING CODE FUEL GAS</li> <li>• 2017 FLORIDA BUILDING CODE PLUMBING</li> <li>• 2017 FLORIDA BUILDING CODE MECHANICAL</li> <li>• 2017 FLORIDA BUILDING CODE TEST PROTOCOLS</li> <li>• 2017 FLORIDA ACCESSIBILITY CODE</li> <li>• 2014 NATIONAL ELECTRIC CODE (NFPA 70)</li> <li>• 2017 FLORIDA FIRE PREVENTION CODE</li> </ul>	

ADDENDUM 1 - 01/03/2020

DATE	01/03/2020		
REVISION	1	ADDENDUM 1	CHECKED
<b>ERAU PRODUCTION BUILDING</b>			
EMBRY-RIDDLE AERONAUTICAL UNIVERSITY, DAYTONA BEACH, FLORIDA			
Date	12/20/2019	Job no.	2019-5743
Sheet no.			<b>CVR</b>