



REVISIONS	
ADDENDUM #1: 4/15/20	

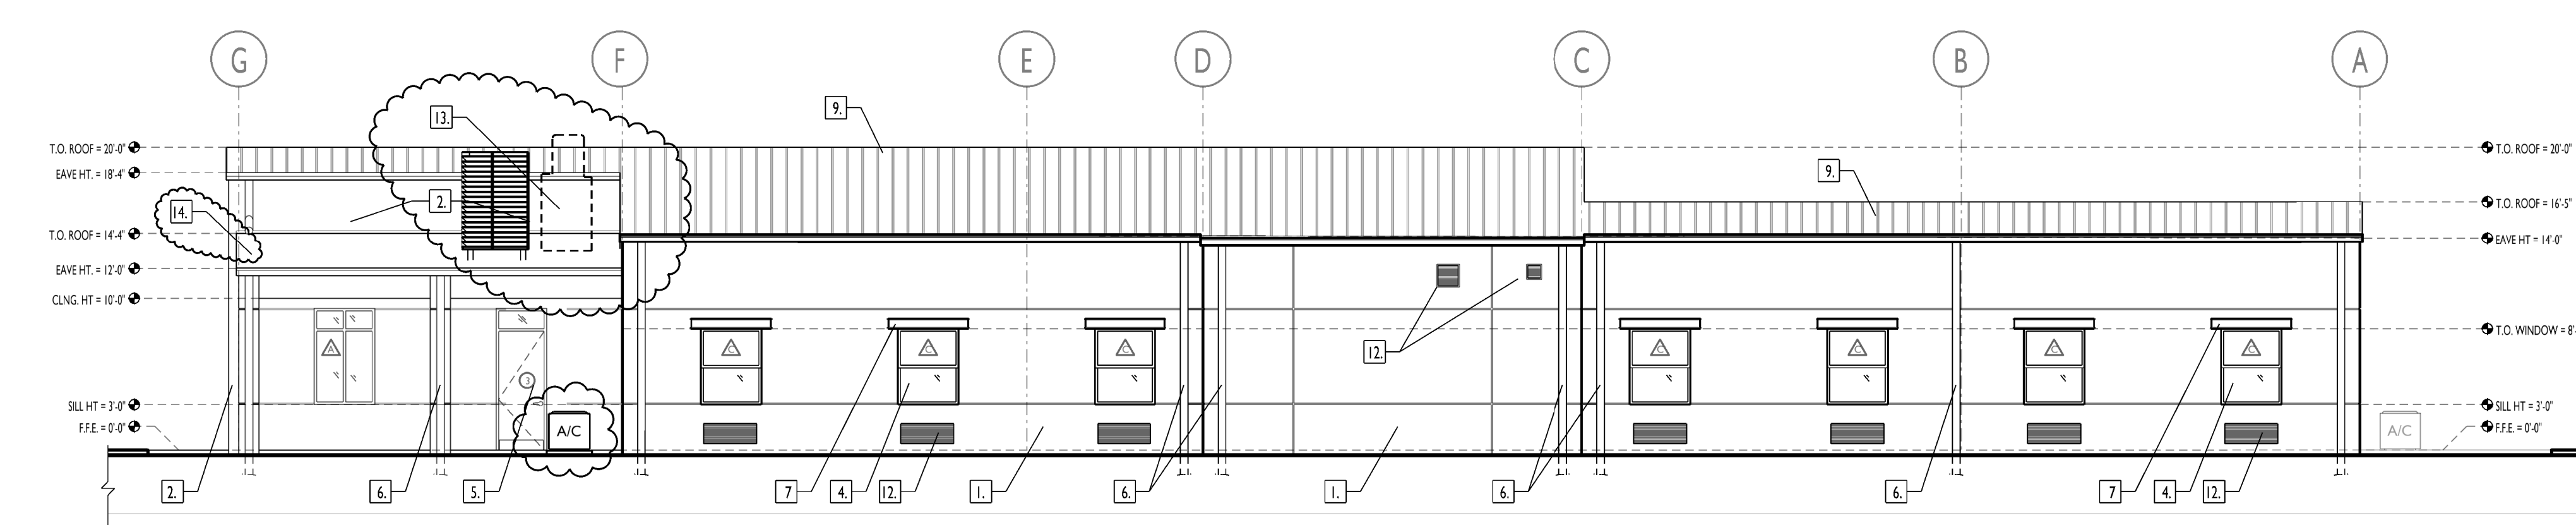


(D) WEST ELEVATION
A3 SIDE FACADE SCALE: 1/8" = 1'-0"

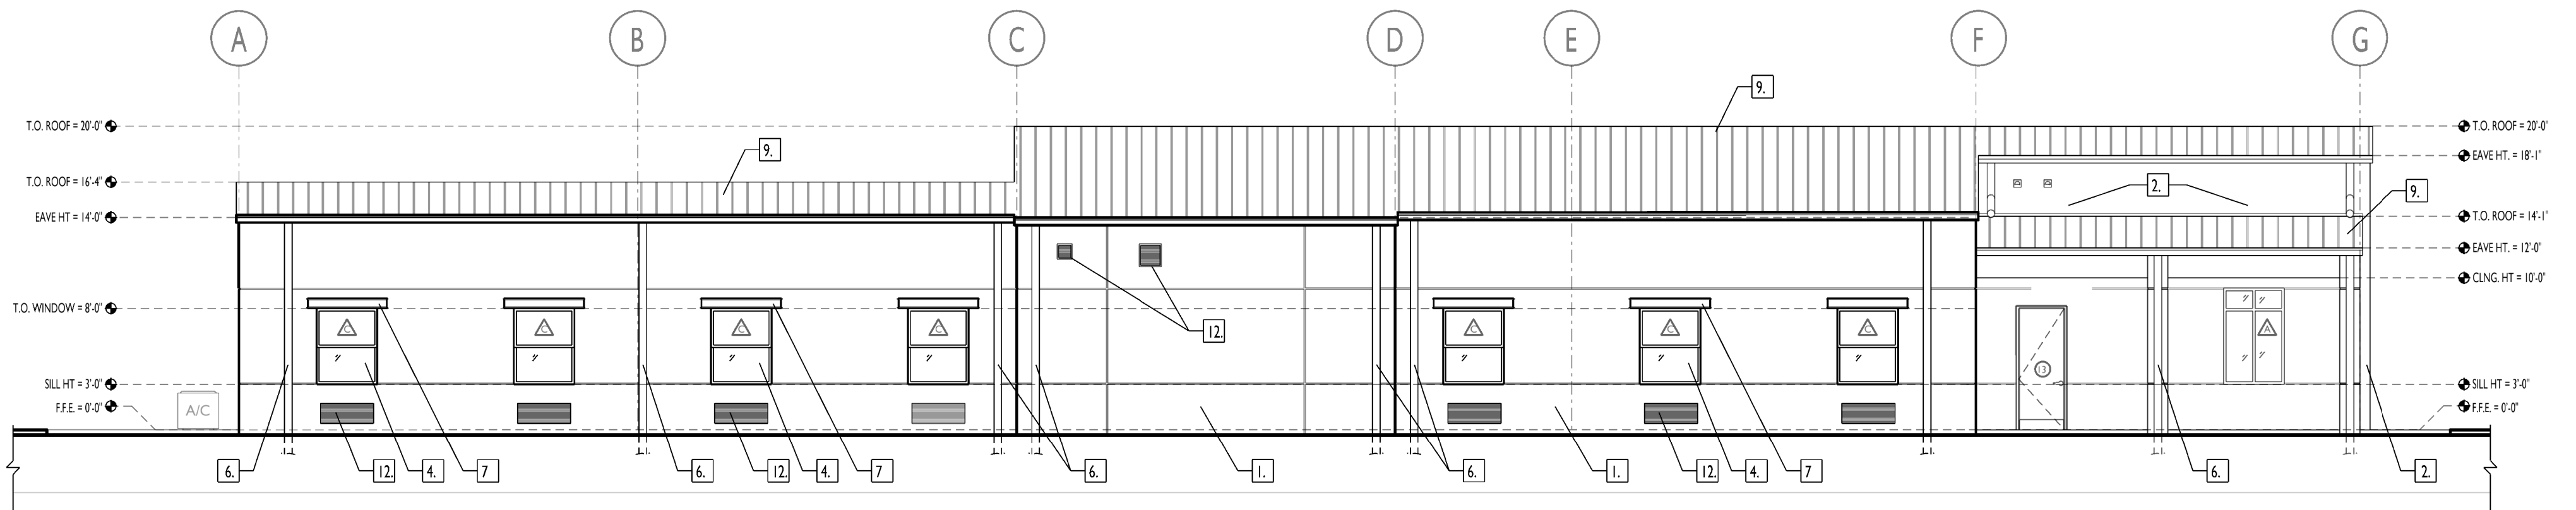


(C) EAST ELEVATION
A3 SIDE FACADE SCALE: 1/8" = 1'-0"



(B) SOUTH ELEVATION
A3 REAR FACADE SCALE: 1/8" = 1'-0"

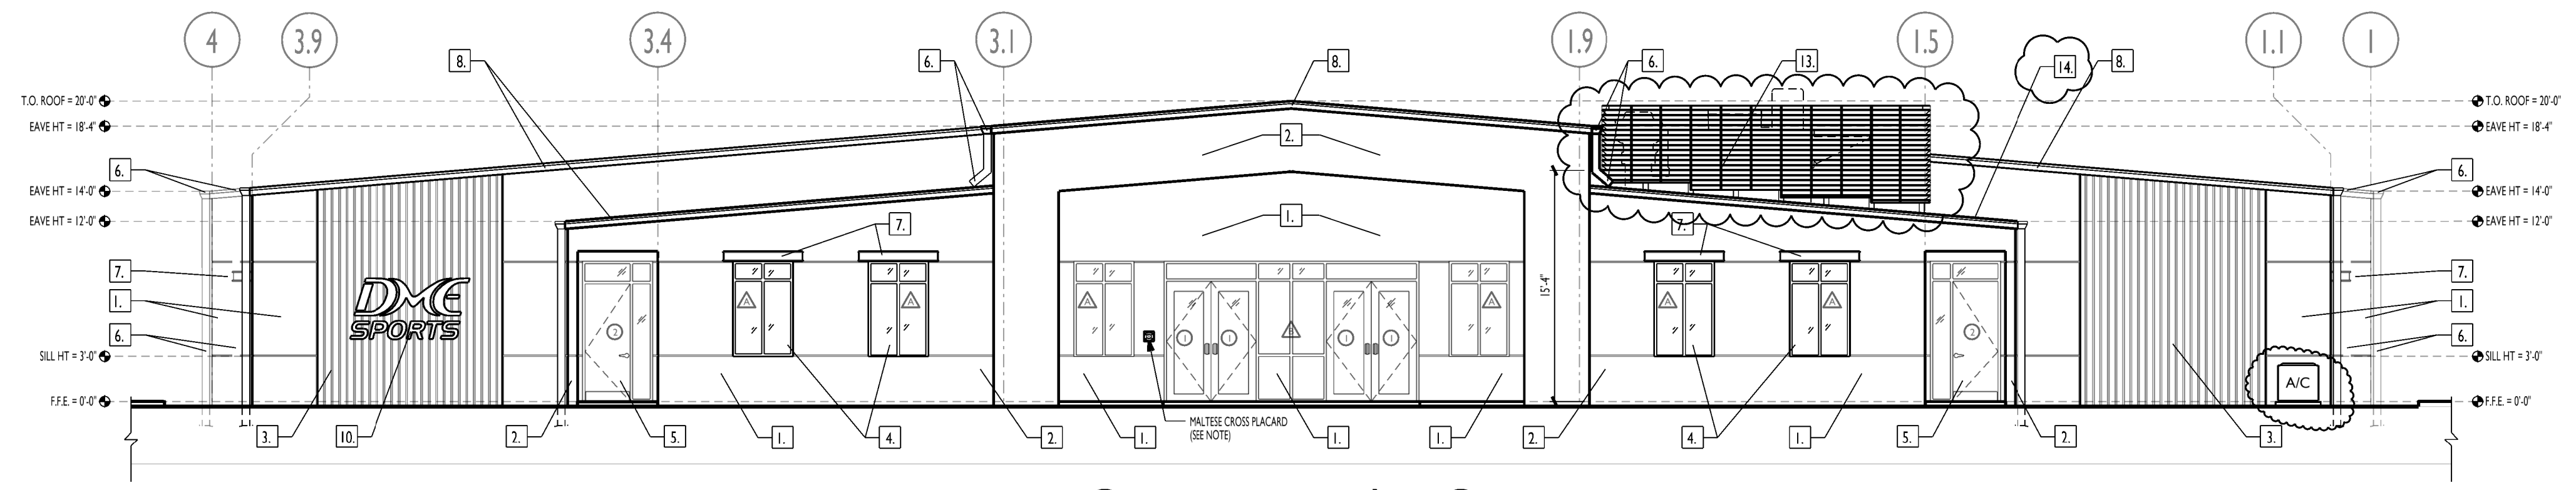

(A) NORTH ELEVATION
A3 FRONT FACADE SCALE: 1/8" = 1'-0"

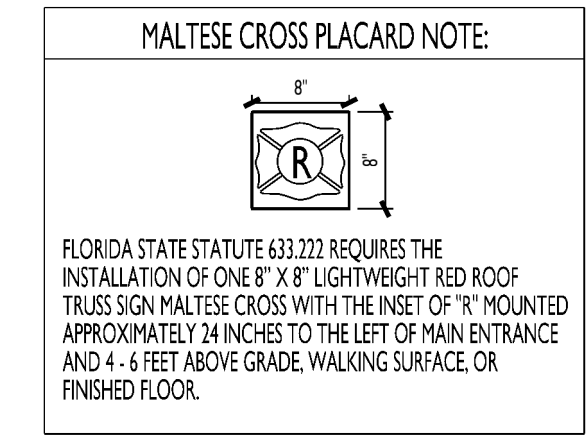

BUILDING / MATERIAL COLOR SCHEDULE		
BUILDING ELEMENT	MATERIAL	SPECIFIED COLOR
1. MAIN WALL	CMU BLOCK W/ STUCCO FINISH	SW 7551- GREEK VILLA
2. ACCENT WALL	CMU BLOCK W/ STUCCO FINISH	SW 6966- BLUEBLOOD
3. ACCENT WALL	CORRUGATED MTL. SIDING	BERRIDGE- AWARD BLUE
4. GLAZING (WINDOWS & DOORS)	LOW E, TINTED GLASS	BY MANUF.
5. MAN DOORS	HOLLOW MTL. EXT. DOOR	SW 7551- GREEK VILLA
6. GUTTERS & DOWNSPOUTS	PVC	SW 6966- BLUEBLOOD
7. WINDOW CANOPIES	PREFAB. MTL. AWNING	SW 6966- BLUEBLOOD
8. ROOF FLASHING	CONC. TILT/WALL W/ TEXTURE FINISH	MANUF. WHITE
9. ROOF	STANDING SEAM MTL. ROOF	BERRIDGE- SHASTA WHITE
10. BUILDING SIGNAGE	T.B.D.	WHITE
11. FPL METER, WALL EQUIP	MATCH TO WALL	SW 7551- GREEK VILLA
12. MESH RODS/GRILES	MATCH TO WALL	REF. YO ELVS.
13. EQUIPMENT SCREEN	PRE-FAB LOUVER SYSTEM	MATCH TO BLUEBLOOD
14. LOP SLOPE ROOF 2	TPO	T.B.D.

GENERAL NOTES:

ALL DIMENSIONS ARE TO FINISH FACE UNLESS NOTED OTHERWISE
 ALL GENERAL & SUB-CONTRACTORS TO FIELD VERIFY ALL DIMENSIONS,
 ELECTRICAL, WATER, SEWER AND GAS SERVICE LOCATIONS.
 ALL WORK MUST COMPLY WITH THE 2017 EDITION (EXPOSURE 'D')
 OF THE FLORIDA BUILDING CODE SECT. 1609.140 WIND LOAD
 AND THE FLORIDA ACCESSIBILITY CODE FOR BUILDING CONSTRUCTION
 ALL DOOR & WINDOW OPENINGS TO MEET OR EXCEED DESIGN PRESSURE RANGE
 THE BUILDING RISK CATEGORY IS '1'
 INTERNAL PRESSURE COEFFICIENT IS .18 IN ACCORDANCE WITH ASCE 7-10
 ALL GLAZING IS TO BE NON-IMPACT RESISTANT

DME SPORTS HOUSING COMPLEX

OWNER REP.: MIKE PANAGGIO, DIRECT MAIL EXPRESS, 2441 BELLEVUE AVENUE, DAYTONA BEACH, FL 32114 (386) 271-3924
 PROJECT LOCATION: 2501 BELLEVUE AVENUE, DAYTONA BEACH, FL 32114
 GENERAL CONTRACTOR: TO BE DETERMINED

BPE
 DESIGN INCORPORATED
 Building Design and Architecture

AA 26001108
 BRIAN P. FREDLEY, ASSOC. AIA, PROJECT MANAGER
 DALLAS B. PEACOCK, AIA, ARCHITECT
 # AR 0009706
 207 FAIRVIEW AVENUE, DAYTONA BEACH, FL 32114
 PH: (386) 257-2002, FX: (386) 257-1050
 E-MAIL: bfredley@bpdesign.com, WEBSITE: bpdesign.com

BUILDING ELEVATIONS

DRAWN BY: TEM
 CHECKED BY: DBP & BPF
 DATE: APRIL 15, 2020
 SCALE: 3/16" = 1'-0"
 SHT NO. A3

ARCHITECT'S / ENGINEER'S SEAL