



1325 S. Bumby Ave. Orlando, Florida 32806
PH: (407) 896 7411 / FX: (407) 896 7412
EMAIL: epgroup@att.net
CA#8126
Farshad Antikchi, P.E.#72998

PROJECT NUMBER:
MTF18144

DME SPORTS HOUSING COMPLEX

OWNER/DEVELOPER: JMK-PANAGGIO DIRECT MAIL EXPRESS, 241 BELLEVEUE AVENUE, DAYTONA BEACH, FL 32114, (386) 271-3924
PROJECT LOCATION: 2501 BELLEVEUE AVENUE, DAYTONA BEACH, FL 32114
GENERAL CONTRACTOR: BRIAN COLLIER, 375 FENTRESS BOULEVARD, DAYTONA BEACH, FL 32114, PH: (386) 576-7177

BPF DESIGN INCORPORATED

ARCHITECTURE, DESIGN & DRAWING SERVICES
AA 2801108
BRIAN P. FREDLEY, ASSOC. AIA, PROJECT MANAGER
DALLAS B. PEACOCK, AIA, ARCHITECT
AR 0009706
207 FAIRVIEW AVENUE, DAYTONA BEACH, FL 32114
PH: (386) 257-6902 FX: (386) 257-1050
E-MAIL: bpfdesign@clm.com WEBSITE: bpfdesign.net


MECHANICAL PIPING

DATE: 05/28/19
SCALE: AS SHOWN

SHT NO. M-3

ARCHITECT'S / ENGINEER'S SEAL

Reference Notes	
Number	Description
1	REFRIGERATION LINES RUN FROM INDOOR TO OUTDOOR UNIT. REFER TO MANUFACTURER REQUIREMENTS FOR SIZES AND QUANTITIES.
2	CONDENSATE LINE RUN UNDER FLOOR SLAB WITH INSULATION.
3	CONDENSATE DRAIN SHALL BE DISPOSED IN DRYWELL OR OTHER PROPER LOCATION PER FBQP SECTION 34.2.1, AND FROM SECTION 307.2.1.

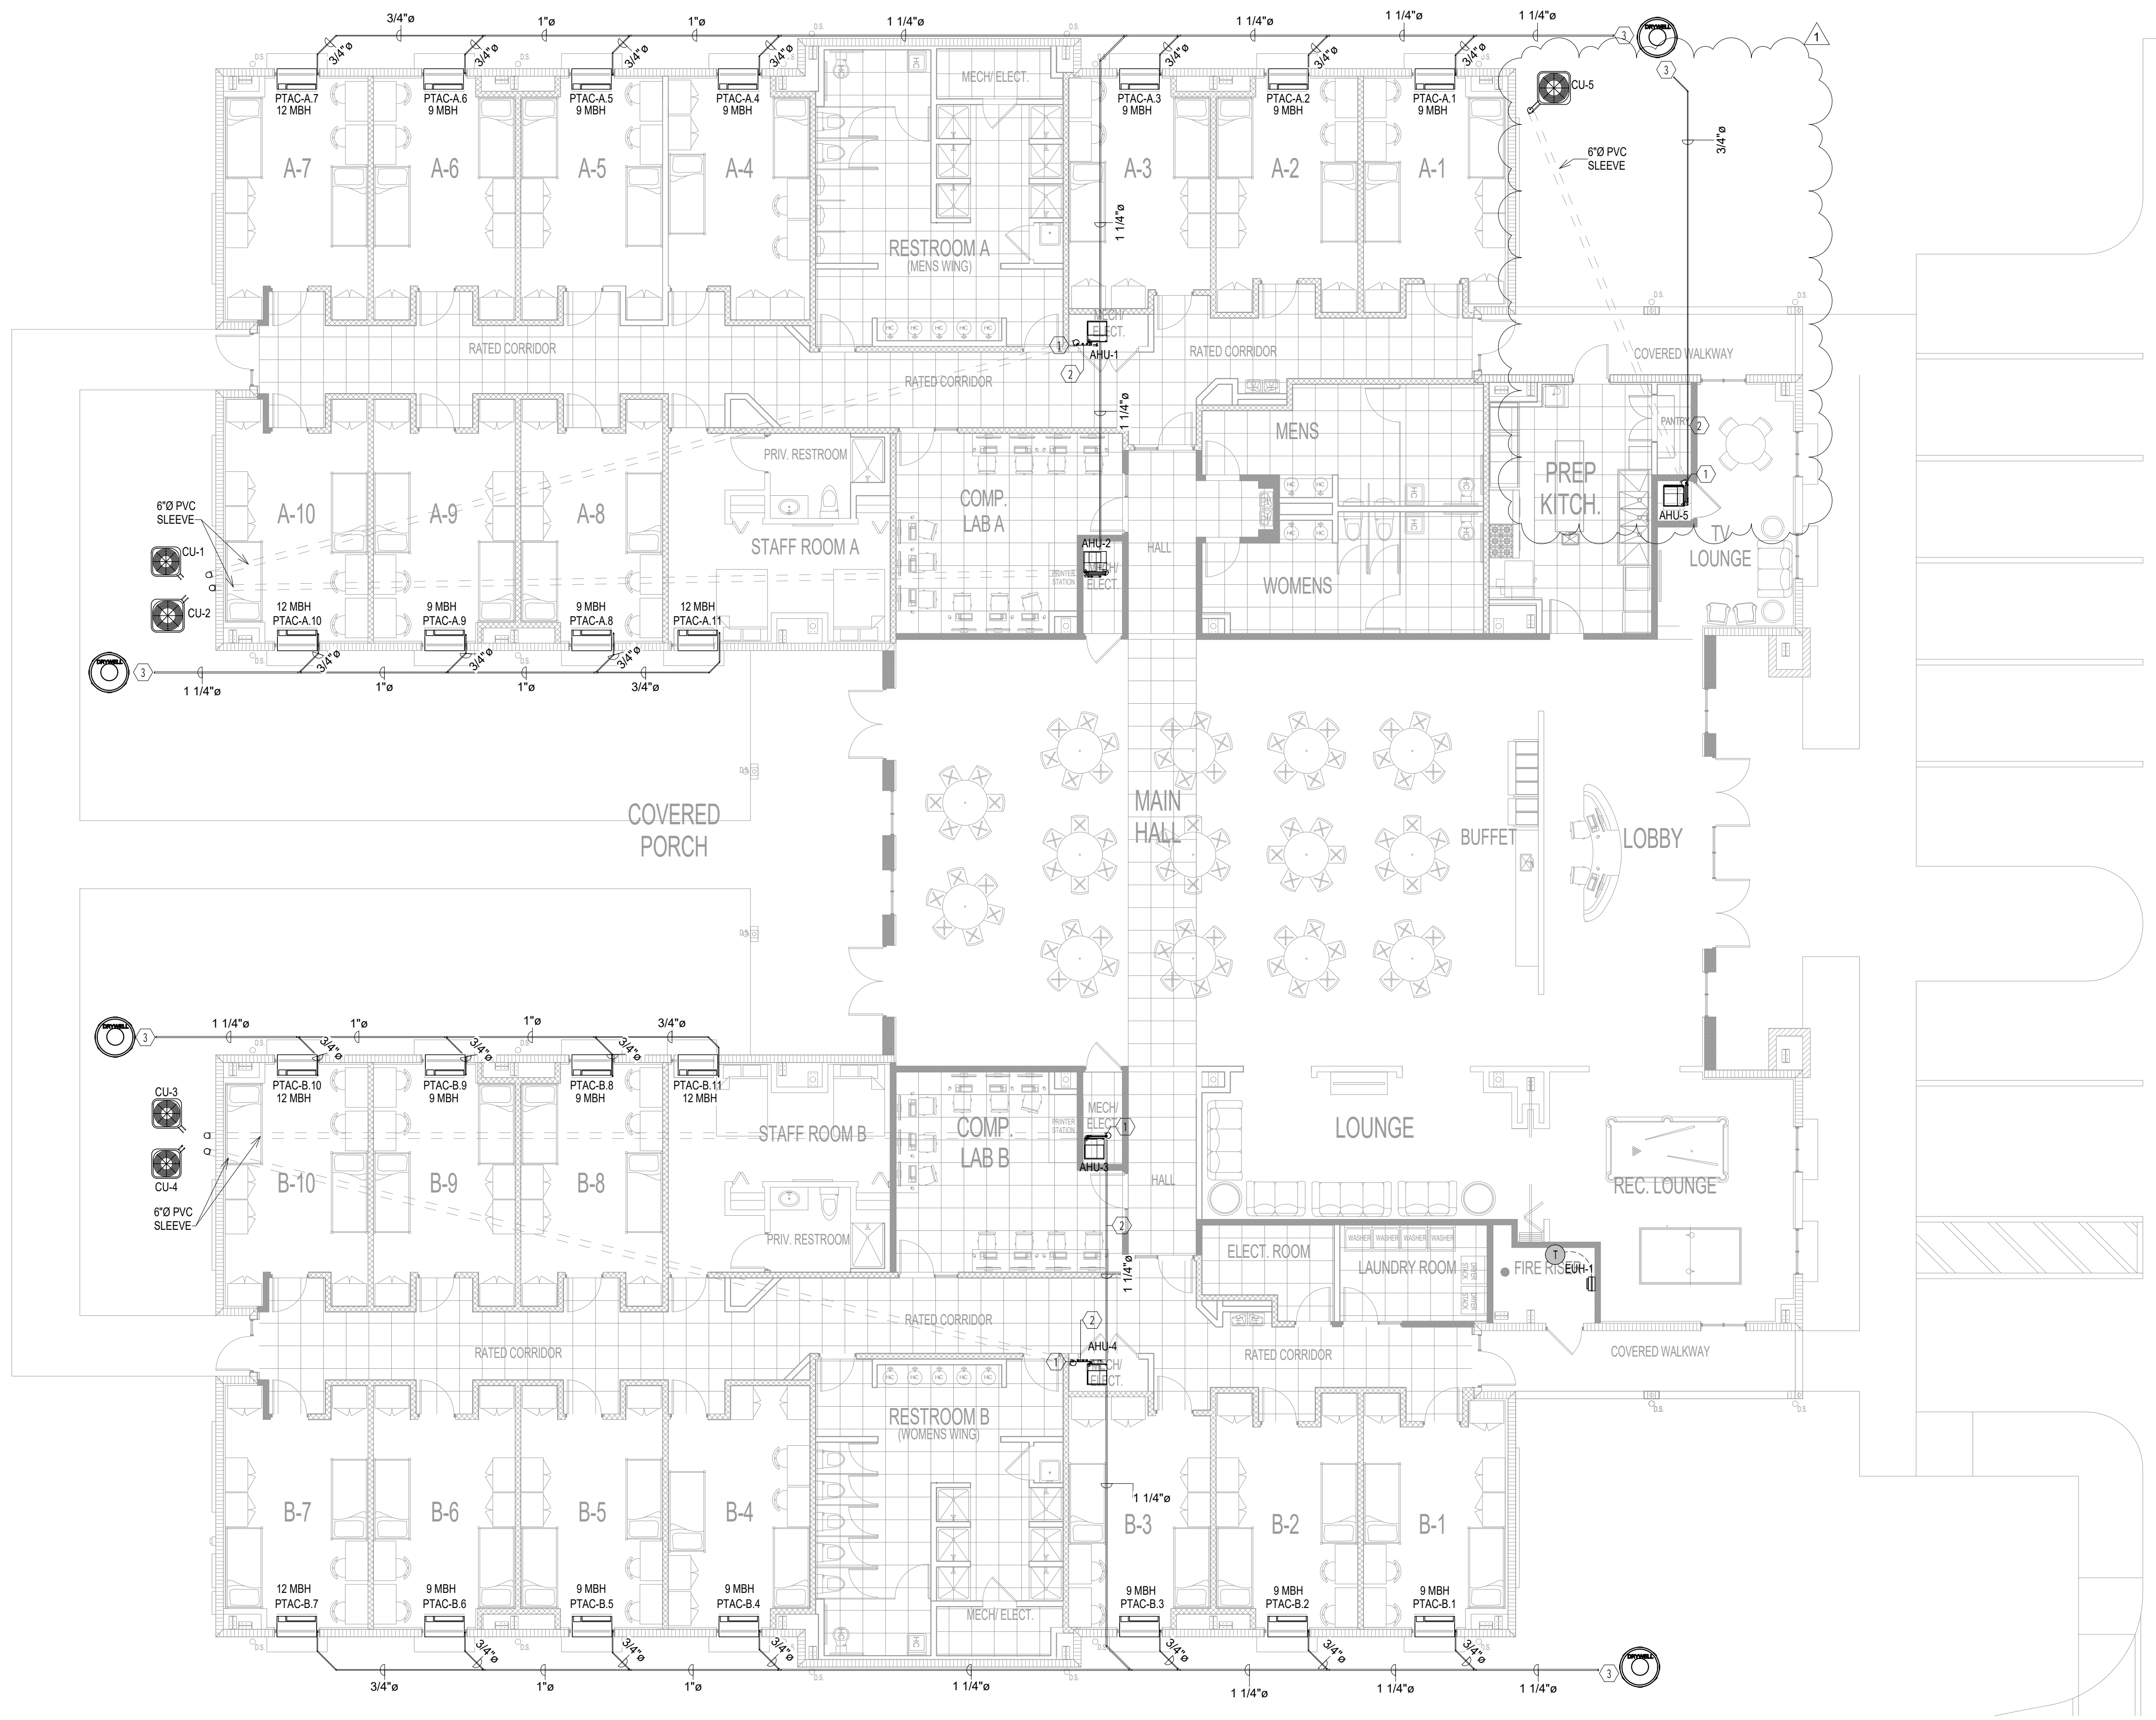

1 Mechanical Floor Plan-Piping
M-3 1/8" = 1'-0"