




1 2nd FLOOR BEARING WALL SECTION @ GIRDER TRUSS
SCALE: 3/4" = 1'-0"

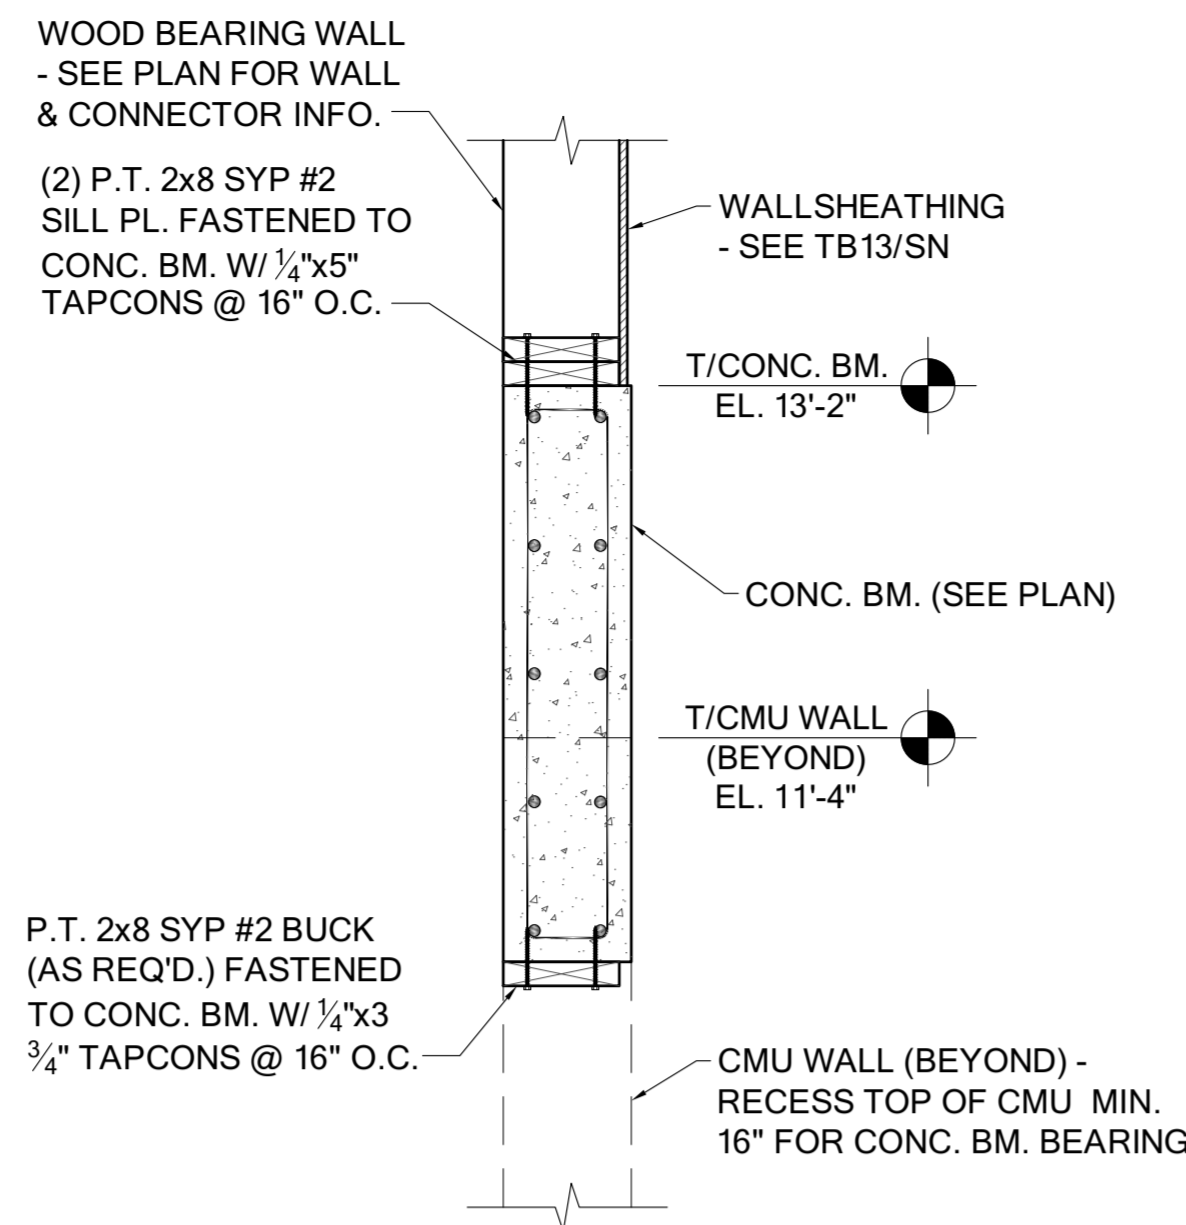


2 SECTION @ GREAT ROOM WALL
SCALE: 3/4" = 1'-0"

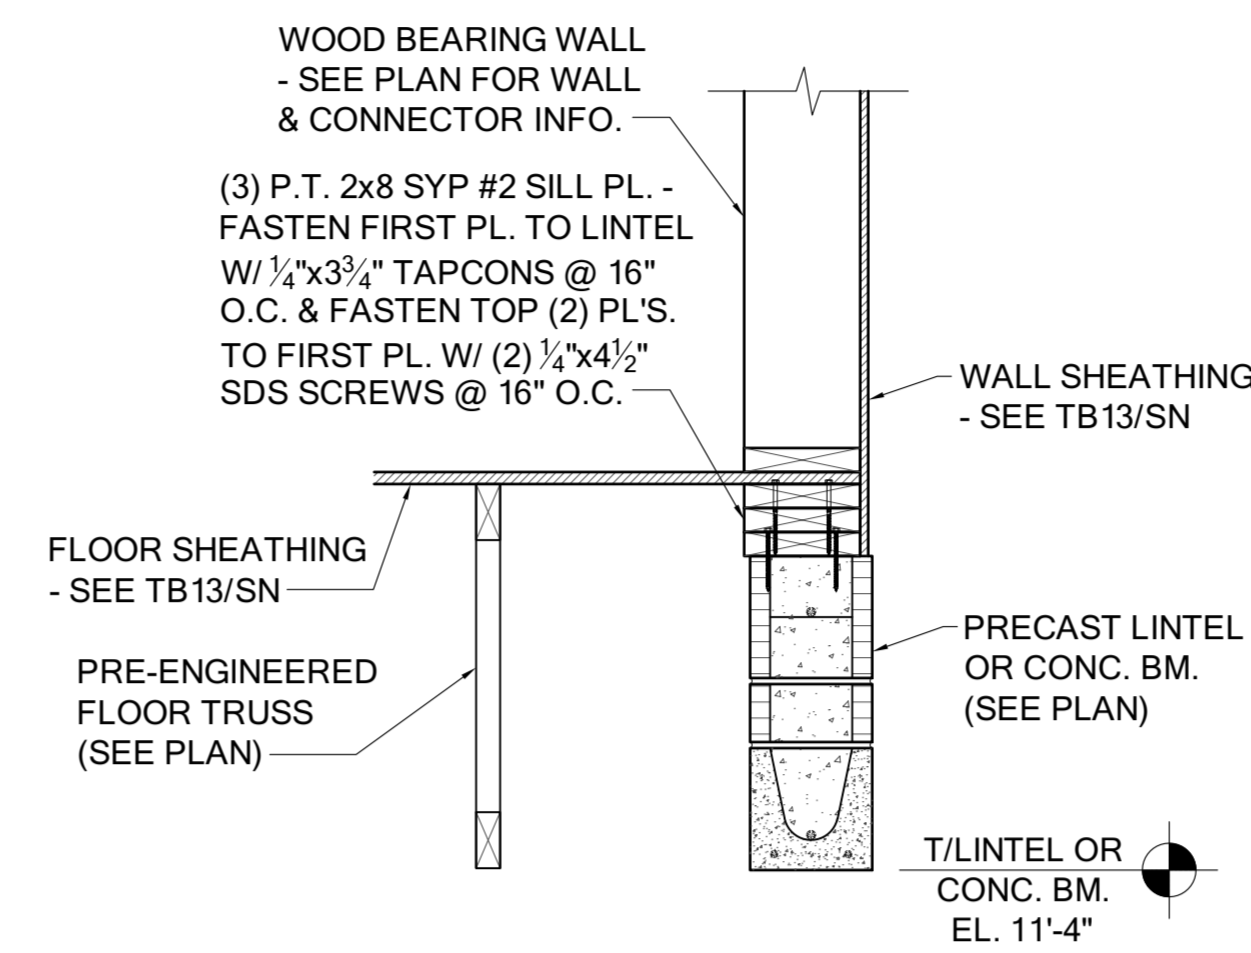

3 SECTION @ REAR COVERED PORCHES
SCALE: 3/4" = 1'-0"

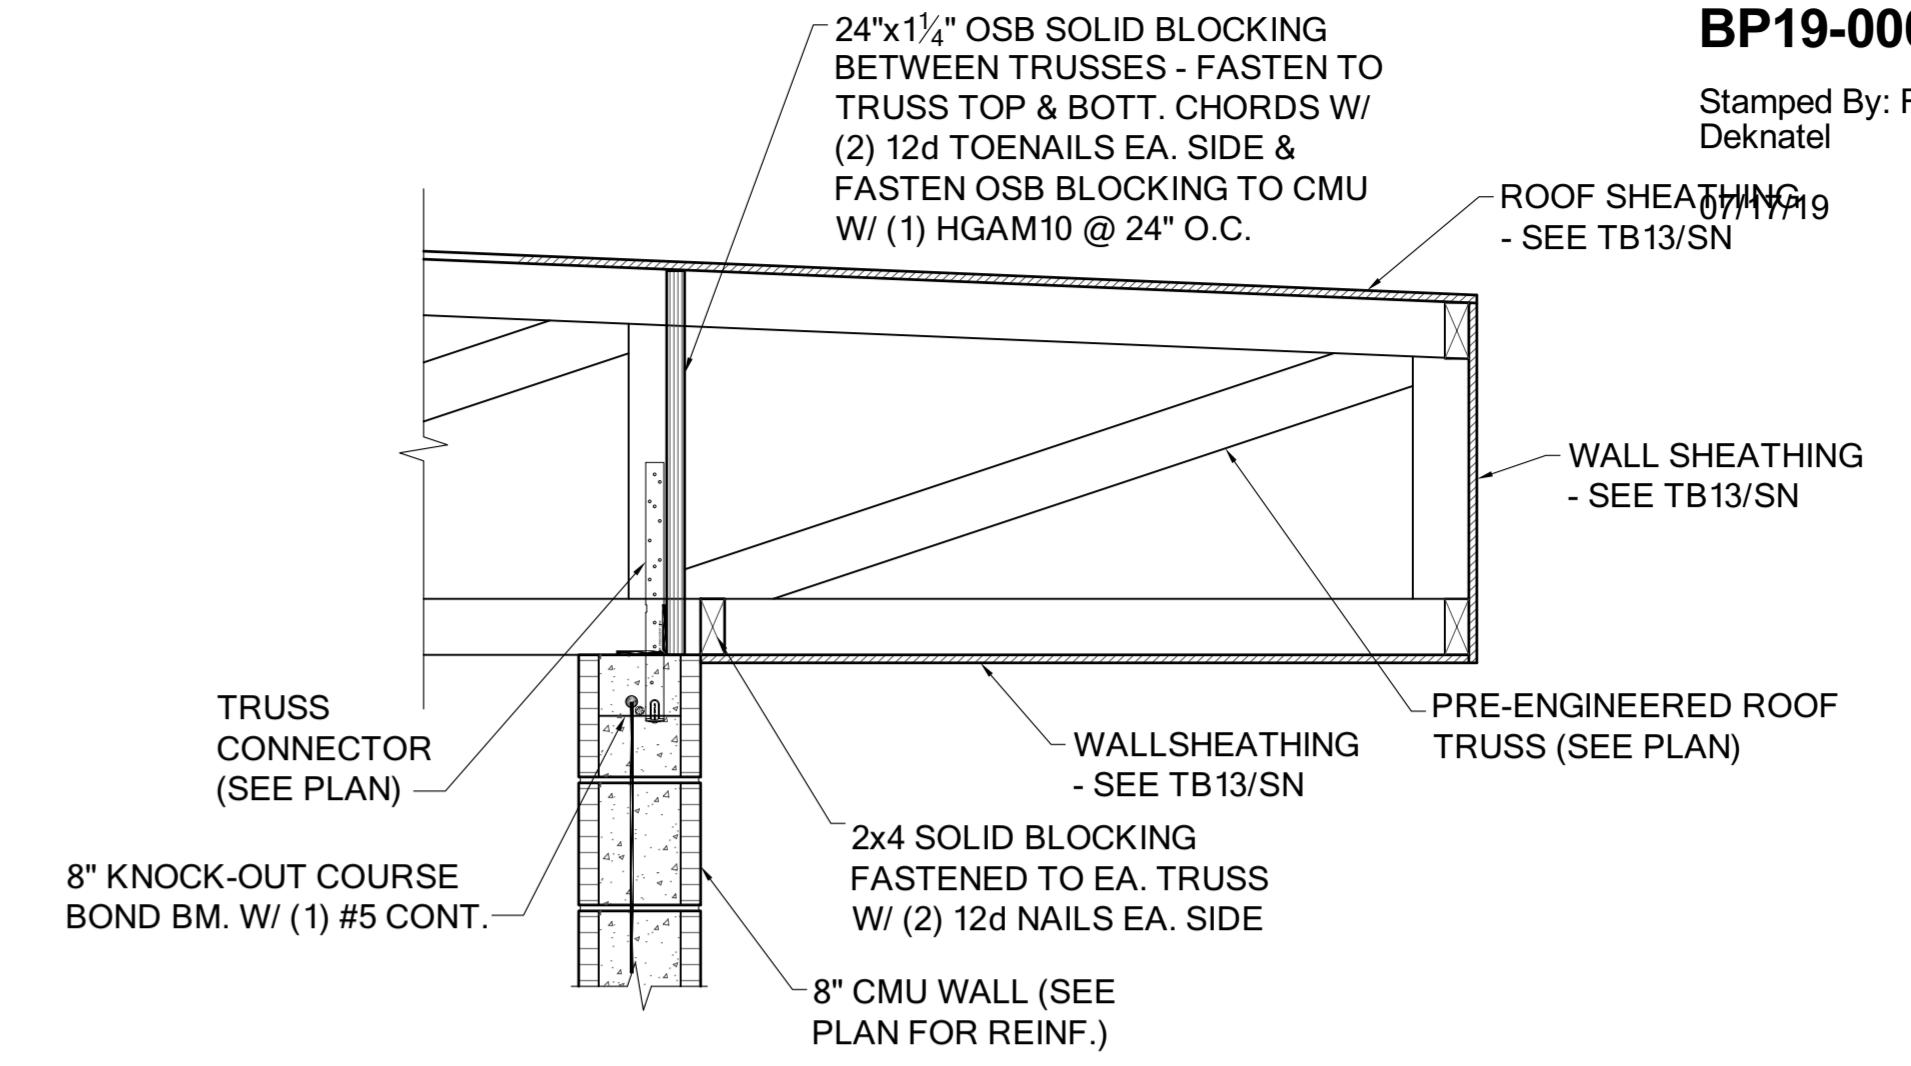

4 SECTION @ GARAGE
SCALE: 3/4" = 1'-0"

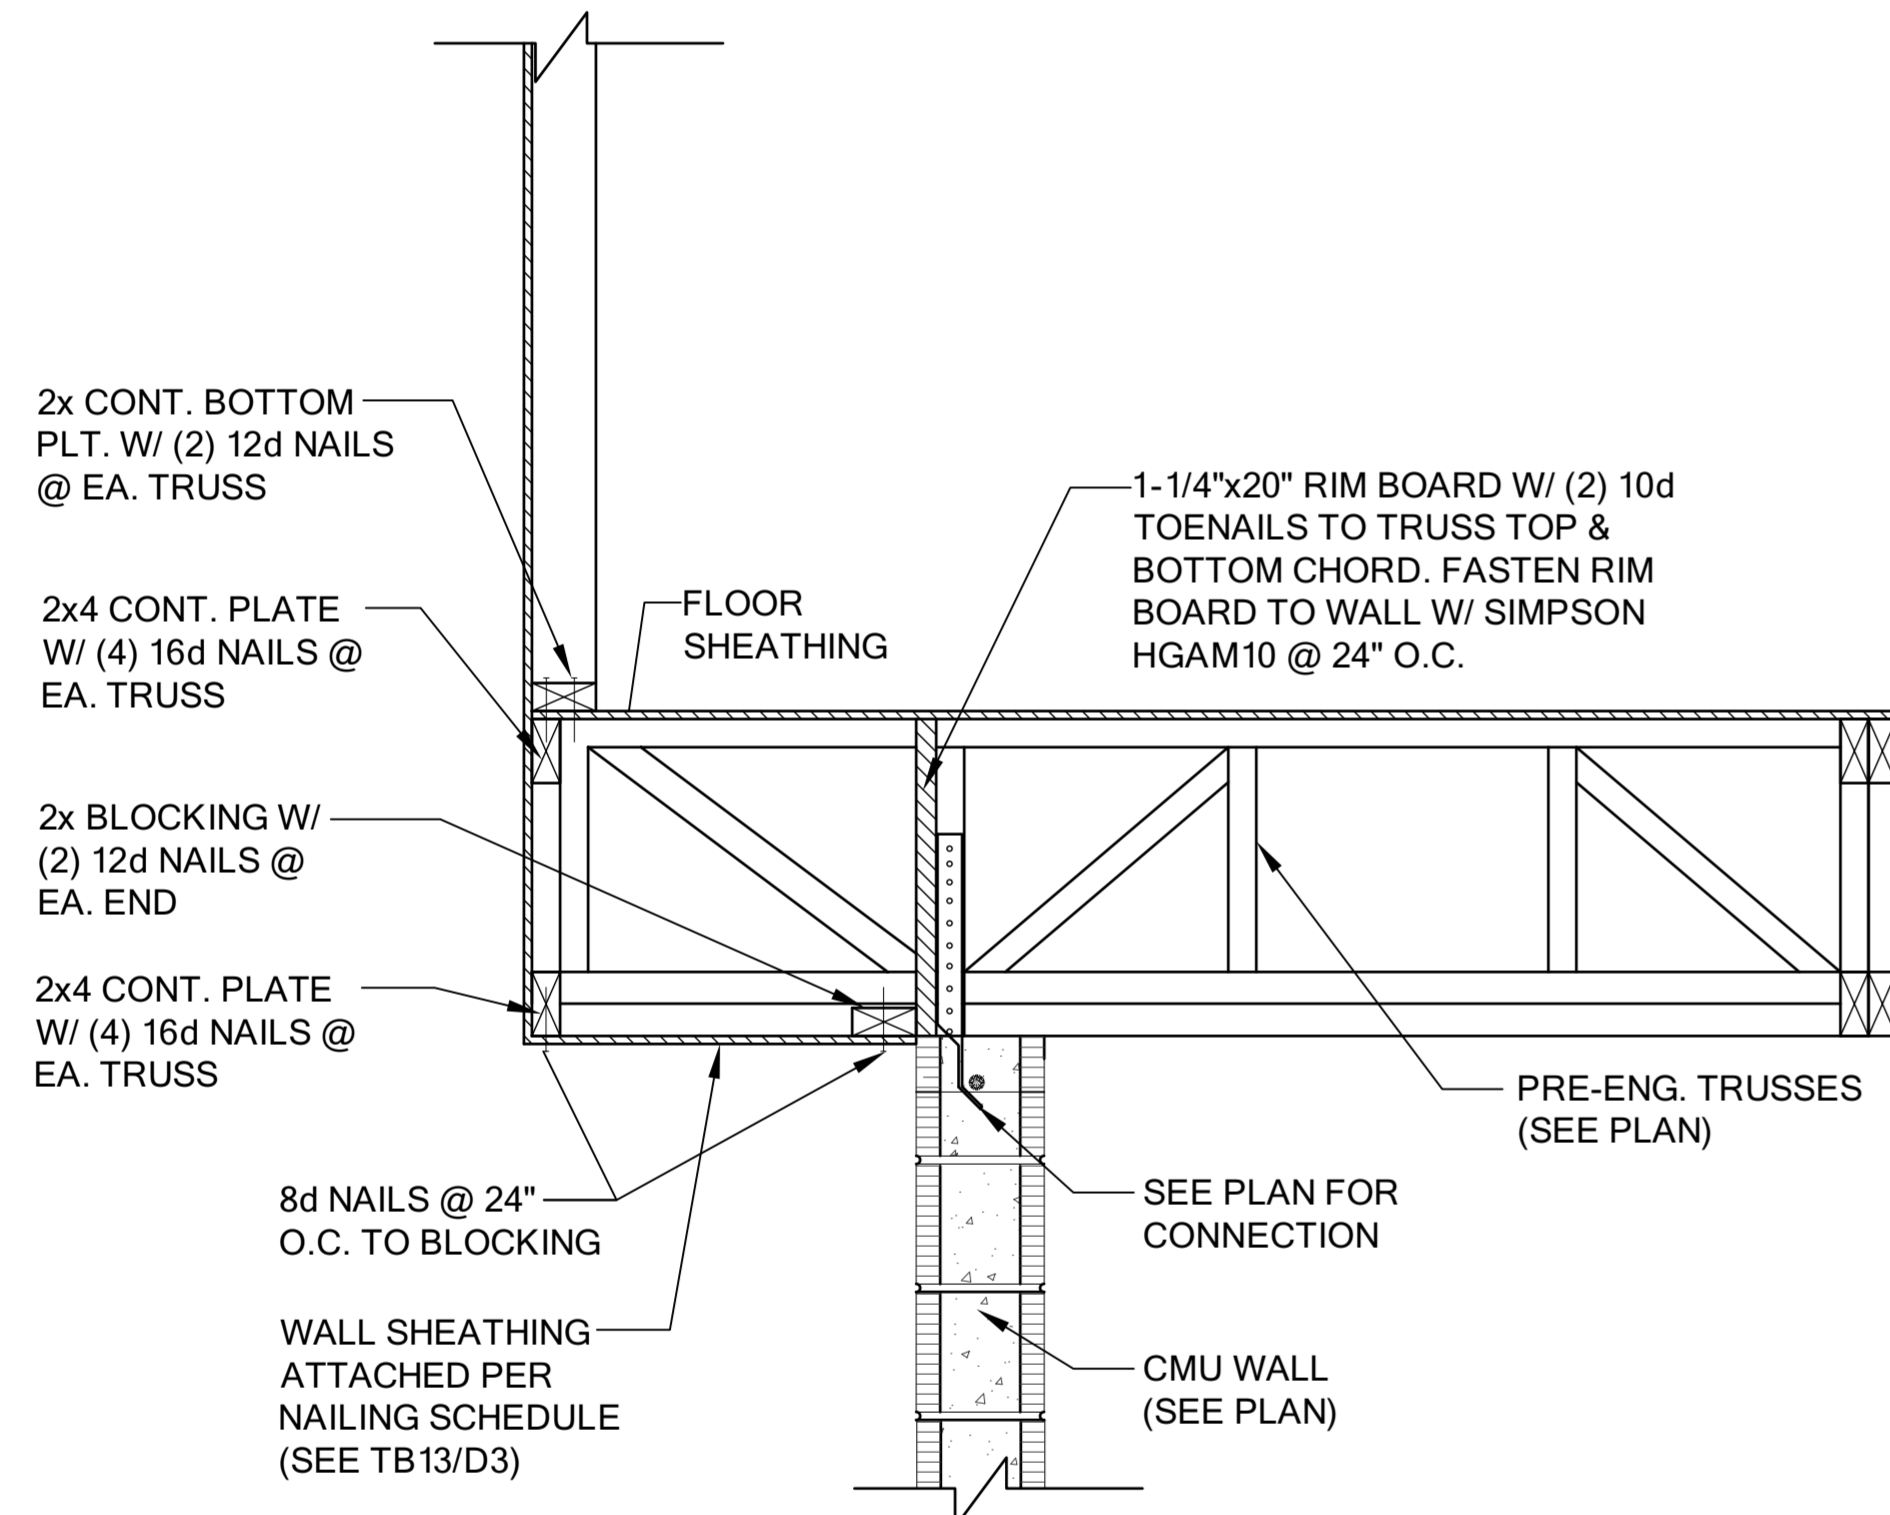

FB19 CANTILEVER FLOOR CONNECTION
SCALE: 3/4" = 1'-0"

City of Ormond Beach
REVIEWED FOR
CODE COMPLIANCE*

*This does not grant permission to violate any applicable law, code or ordinance.

BP19-00003561

Stamped By: Roxanne Deknatel

04:38 PM

JAMES C. LUCIA
RESIDENTIAL DESIGN

Lucia

FDS
ENGINEERING
ASSOCIATES
240 Mainland Ave., Suite 3000, Altamonte Springs, FL 32714
FL REG. NO. 12170
C. CERTIFICATE OF AUTHORIZATION NO. 0143
FL REG. NO. 12170
FL REG. NO. 12170
DATE: March 26, 2019

STATE OF FLORIDA
PROFESSIONAL ENGINEER
LICENSE
No. 32126
EXPIRES 12/31/2020
SEE PLAN FOR CONNECTION

DESAI RESIDENCE
3435 PINEHURST AVE.
ORLANDO, FL 32804

PROJECT NAME:
SHEET TITLE:

PLAN REVISIONS:		
DELTA	COMMENT	DATE
△		
△		
△		
△		
△		

DATE: 12/05/18
DRAWN BY: MN, NK
CHECKED BY: BH
APPROVED BY: MG

SHEET NUMBER

D4