

WINDOW SCHEDULE					
SYMB.	Q	SIZE (ROUGH OPENING)	OPERABLE OR FIXED	NOTES	DESCRIPTION
	10	W4'-0" X H6'-4"	FIXED	SILL HT.=3'-0"; HEAD HT.=9'-4"	NON-IMPACT GLASS ALUM. FRAME
	1	STOREFRONT REFER TO DETAIL B/A12	FIXED	SILL HT.=0'-0"; HEAD HT.=9'-4"	NON-IMPACT GLASS ALUM. FRAME
	22	W4'-0" X H5'-0"	OPERABLE	SINGLE HUNG, VERTICAL SLIDE EGRESS TYPE WINDOW SILL HT.=3'-0"; HEAD HT.=8'-0"	NON-IMPACT GLASS SINGLE-HUNG VINYL CLAD (CWVS, INC. OR EQUAL)

DOOR & WINDOW ANCHORAGE NOTES:

1/4" TAPCONS W/ 1 1/4" ENBEDMENT IN MASONRY
MAX 6 3/4" FROM EACH CORNER @ HEAD AND SILL
MAX 6 3/4" FROM EACH CORNER @ JAMBS WITH 17"
MAX SPACING @ HEAD AND SILLS WITH 13 3/4"
MAX SPACING @ JAMBS

USE MIAMI-DADE COUNTY APPROVED ELCO OR ITW
TAPCONS (TEXT REPORT FTL-1971)

INSTALL ALUM. FRAME OVER 1X PT WOOD BUCK
 $\frac{1}{4}$ " DIA. TAPPERS BY "RAWL" WITH $1\frac{1}{4}$ " EMBEDMENT
 INTO MASONRY. TYPICAL EDGE DISTANCE INTO
 CONCRETE OR MASONRY = $3\frac{1}{2}$ " MIN.

ANCHORAGE AT HEAD AND SILL: PROVIDE 3 ANCHORS AT EACH SIDE OF VERTICAL MULLIONS BEGINNING 1" FROM FACE OF MULLION AND 3" THEREAFTER FOR THE TWO REMAINING ANCHORS.

SYMB.	Q	SIZE	DOOR SIZES/DESCRIPTION	L	R	KEYCARD Y/N	DESCRIPTION:
①	2	W6'-0" X H8'-0"	EXT. ALUM. STOREROOM DBL. DOOR W/ HOLLOW MTL. FRAME & CLOSER (20-MIN. RATED)	2	2	YES	MAIN ENTRY STOREFRONT (SEE DETAIL B.A12) HOLLOW MTL. FRAME, NON-IMPACT GLAZING DOORS 1'-0" TRANSOM HOLLOW MTL. FRAME, NON-IMPACT
②	4	W3'-0" X H8'-0"	EXT. ALUM. DOOR W/ HOLLOW MTL. FRAME & CLOSER (20-MIN. RATED)	2	2	YES	AUXILIARY ENTRY DOORS (SEE DETAIL C.A12) W/ 1'-2" SIDE LIGHT & 1'-0" TRANSOM HOLLOW MTL. FRAME, NON-IMPACT / PANIC HARDWARE
③	1	W3'-0" X H8'-0"	EXT. ALUM. DOOR W/ HOLLOW MTL. FRAME & CLOSER (20-MIN. RATED)	1	0	YES	PREP KITCHEN EXTERIOR DOOR W/ 1'-0" TRANSOM HOLLOW MTL. FRAME, NON-IMPACT GLAZING
④	2	W6'-0" X H8'-0"	EXT. ALUM. STOREROOM DBL. DOOR W/ HOLLOW MTL. FRAME & CLOSER (20-MIN. RATED)	2	2	YES	COVERED PORCH TO MAIN HALL ENTRY HOLLOW MTL. FRAME, NON-IMPACT GLAZING DOORS 1'-0" TRANSOM HOLLOW MTL. FRAME, NON-IMPACT
⑤	22	W3'-0" X H8'-0"	INT. ALUM. DOOR W/ HOLLOW MTL. FRAME (20-MIN. RATED)	11	11	YES	DORM ROOM & STAFF ROOM DOORS HOLLOW MTL. FRAME LOCKABLE KEYED ACCESS HARDWARE
⑥	6	W3'-0" X H8'-0"	INT. ALUM. DOOR W/ HOLLOW MTL. FRAME & CLOSER (20-MIN. RATED)	3	3	YES	COMP LABS & DORM CORRIDOR ACCESS HOLLOW MTL. FRAME, W/ 1'-10" SIDE LIGHT
⑧	8	W3'-0" X H8'-0"	INT. ALUM. DOOR W/ HOLLOW MTL. FRAME	4	4	NO	TYP. ALL MECH/ELECT & JAN. CLOSETS UNLESS NOTED OTHERWISE LOCKABLE KEYED ACCESS HARDWARE
⑧	6	W3'-0" X H8'-0"	INT. ALUM. DOOR W/ HOLLOW MTL. FRAME & CLOSER (20-MIN. RATED)	3	4	NO	TYP. ALL GANG RESTROOMS
⑨	2	W5'-0" X H8'-0"	INT. ALUM. DBL. DOOR W/ HOLLOW MTL. FRAME (20-MIN. RATED)	2	2	NO	MECH/ELECT ROOMS OFF RATED CORRIDORS LOCKABLE KEYED ACCESS HARDWARE
⑩	--	NOT USED		--	--	--	--
⑪	2	W3'-0" X H8'-0"	INT. ALUM. DOOR W/ HOLLOW MTL. FRAME	1	1	NO	STAFF RESTROOMS LOCKABLE KEYED ACCESS HARDWARE
⑫	4	W2'-8" X H8'-0"	INT. ALUM. BIFOLD DOOR W/ HOLLOW MTL. FRAME	2	2	NO	STAFF ROOM CLOSETS
⑬	1	W3'-0" X H8'-0"	EXT. ALUM. DOOR W/ HOLLOW MTL. FRAME & CLOSER (20-MIN. RATED)	1	0	NO	FIRE RISER EXTERIOR DOOR HOLLOW MTL. FRAME, KEY LOCK HARDWARE
⑭	1	W2'-0" X H8'-0"	INT. ALUM. DBL DOOR W/ HOLLOW MTL. FRAME	1	1	NO	KITCHEN PANTRY DOOR

DME SPORTS HOUSING COMPLEX

FLOOR										BASE										WALLS										CEILING										CEILING HEIGHT									
CERAMIC TILE										N/A										5/8" DRYWALL W/ KNOCKDOWN FINISH										5/8" DRYWALL W/ KNOCKDOWN FINISH										7'-6" (1ST & 2ND FLOORS)									
CARPET TILE DIRECT GLUE DOWN										TILE										6" WOOD PAINT GRADE										5/8" DRYWALL W/ STUCCO										8'-0"									
VINYL TILE (VCT)										4" JONSONITE VINYL COVE BASE										5/8" DRYWALL W/ SMOOTH FINISH										5/8" DENZ GLASS W/ STUCCO										8'-1 1/2"									
WOOD FLOOR										4" VINYL STRAIGHT BASE										CHAIR RAIL (WOOD) PAINTGRADE										ACCU TILE & GRID 2'X2' (WHITE)										9'-0"									
NON-SLIP CONCRETE SEALED - BROOM FINISH																				WAINSCOT TILE TO 7'-0" A.F.F. (TILE SPEC. T.B.D.)										VINYL COATED ACCU TILE (OWNER TO SELECT)										9'-4" / 9'-10"									
SHAW COMMERCIAL NATIVE ORIGINS / 0116 V LUXURY																				PAINT (OWNER TO SELECT COLOR)										OPEN EXPOSED CEILING										10'-0"									
VINYL PLANK (LVP) W6" X L48"																				CEMENT SIDINGS										WALL PAPER										11'-6"									
WOOD 5/4" X 6" P.T. DECKING																				WALL PAPER										5/8" DRYWALL BACKED W/ 1/16" LEAD UP TO 7'-0" HT.										DROP SOFFIT @ 13'-6" (REFER TO RCP)									
LITE WT. CONC. DECK PAVERS																				5/8" STUCCO & PAINTED										BACKSPLASH TILE										14'-0"									
OAK PARQ. FLOORING (MATCH EXIST)																				EXISTING TO REMAIN										5/8" DRYWALL W/ SMOOTH FINISH										OPEN									
EXPOSED SLAB- NO FINISH	

***FLOORING NOTE:




ALL EXISTING OR NEW CONCRETE SLABS OR SURFACES THAT ARE TO RECEIVE FLOORING, COATINGS OR COVERINGS ARE TO BE TESTED FOR MOISTURE CONTENT AND CERTIFIED AS ADEQUATELY DRY, PRIOR TO INSTALLATION OF ANY/ALL FINISHES.

ALL INTERIOR PRODUCTS INCLUDING FLOORING, COATINGS AND COVERINGS ARE TO BE INSTALLED PER THE MANUFACTURE INSTRUCTIONS AND DETAILS, INCLUDING MOISTURE CONTENT OF APPLICATION SURFACE SPECIFICATIONS.

BPF DESIGN IS NOT RESPONSIBLE FOR ANY AND ALL FLOORING, COATINGS AND COVERINGS APPLICATIONS.

SCHEDULE NOTES:

1. ALL EXTERIOR WINDOW & DOOR OPENINGS TO HAVE SELF-ADHERING WATER PROOFING MEMBRANE WRAPPED ON ALL FOUR SIDES AND WRAPPED 8" RETURN ON INSIDE AND OUTSIDE WALLS WITH OVERLAPS.
2. BEDROOM DOORS TO HAVE PASSAGE LEVER ACTION HARDWARE.
3. ALL BATHROOM DOORS TO HAVE LOCKABLE LEVER ACTION HARDWARE FROM INSIDE (NO KEYS).
4. GC TO PROVIDE MINI BLINDS FOR ALL WINDOWS. MANUFACTURER, MODEL, & COLOR TO BE SELECTED BY OWNER.
5. ALL INTERIOR TRIM/CASING TO BE PAINT GRADE STOCK

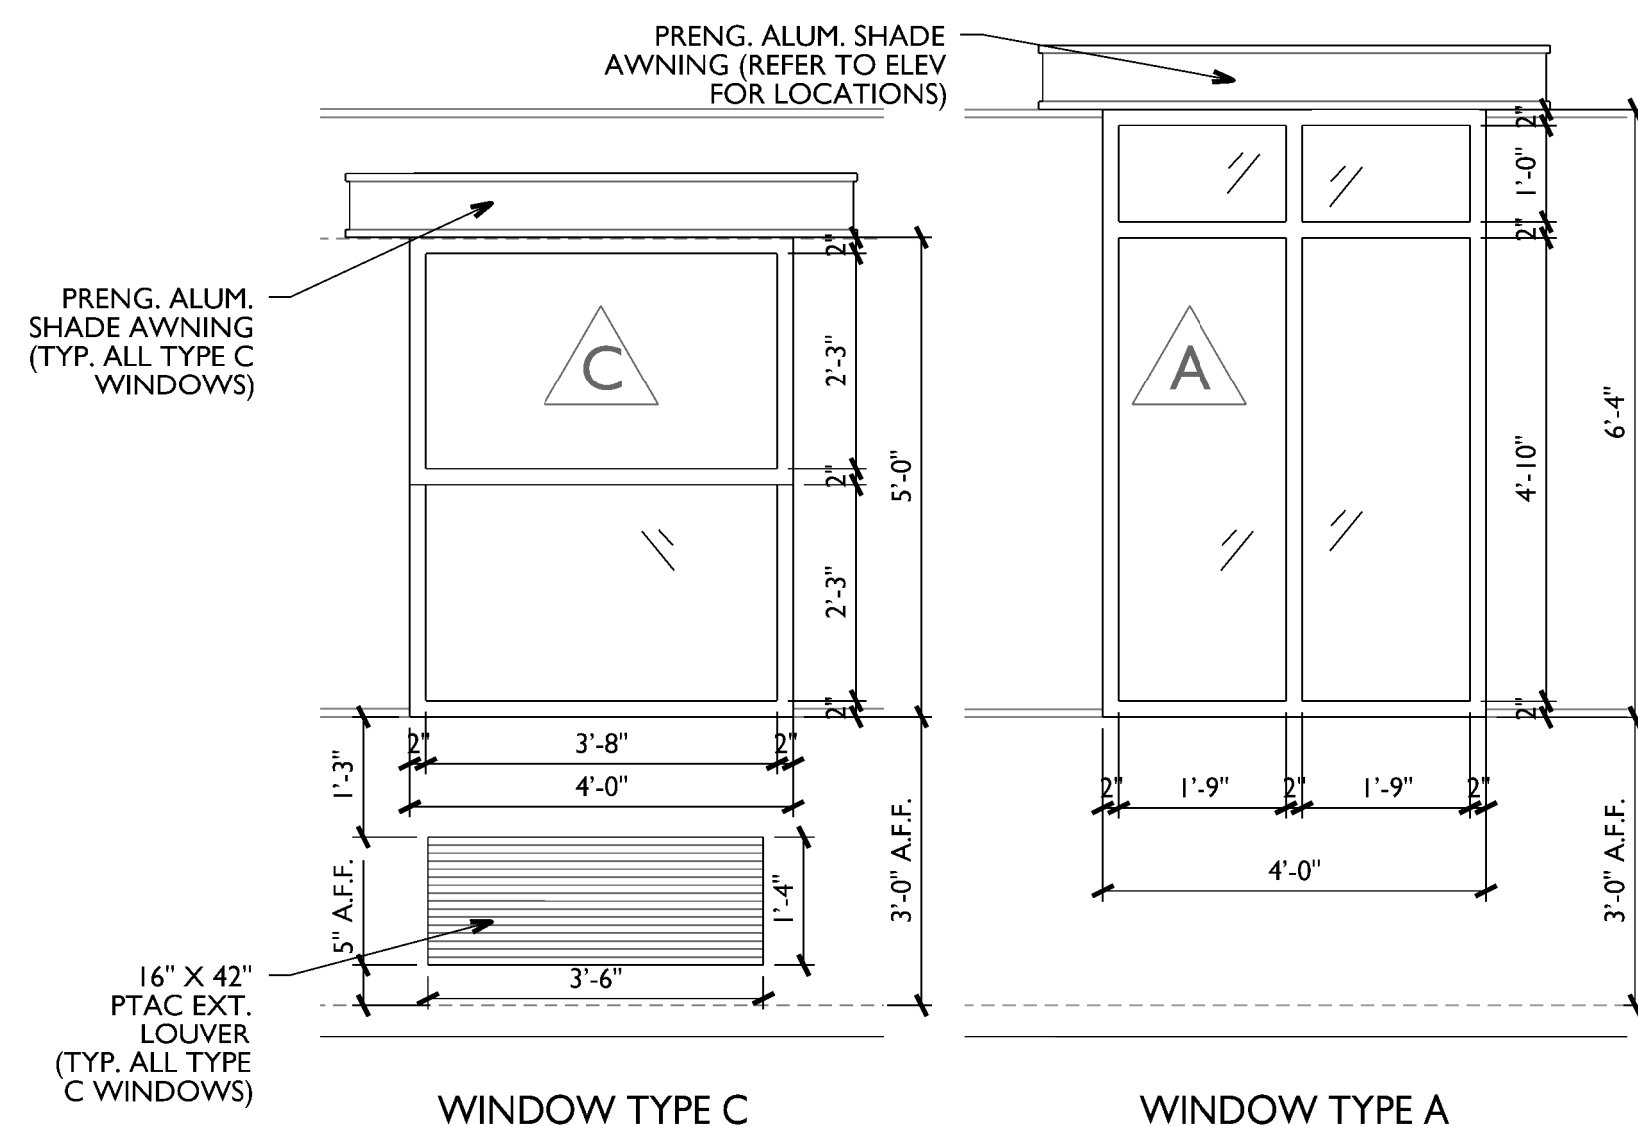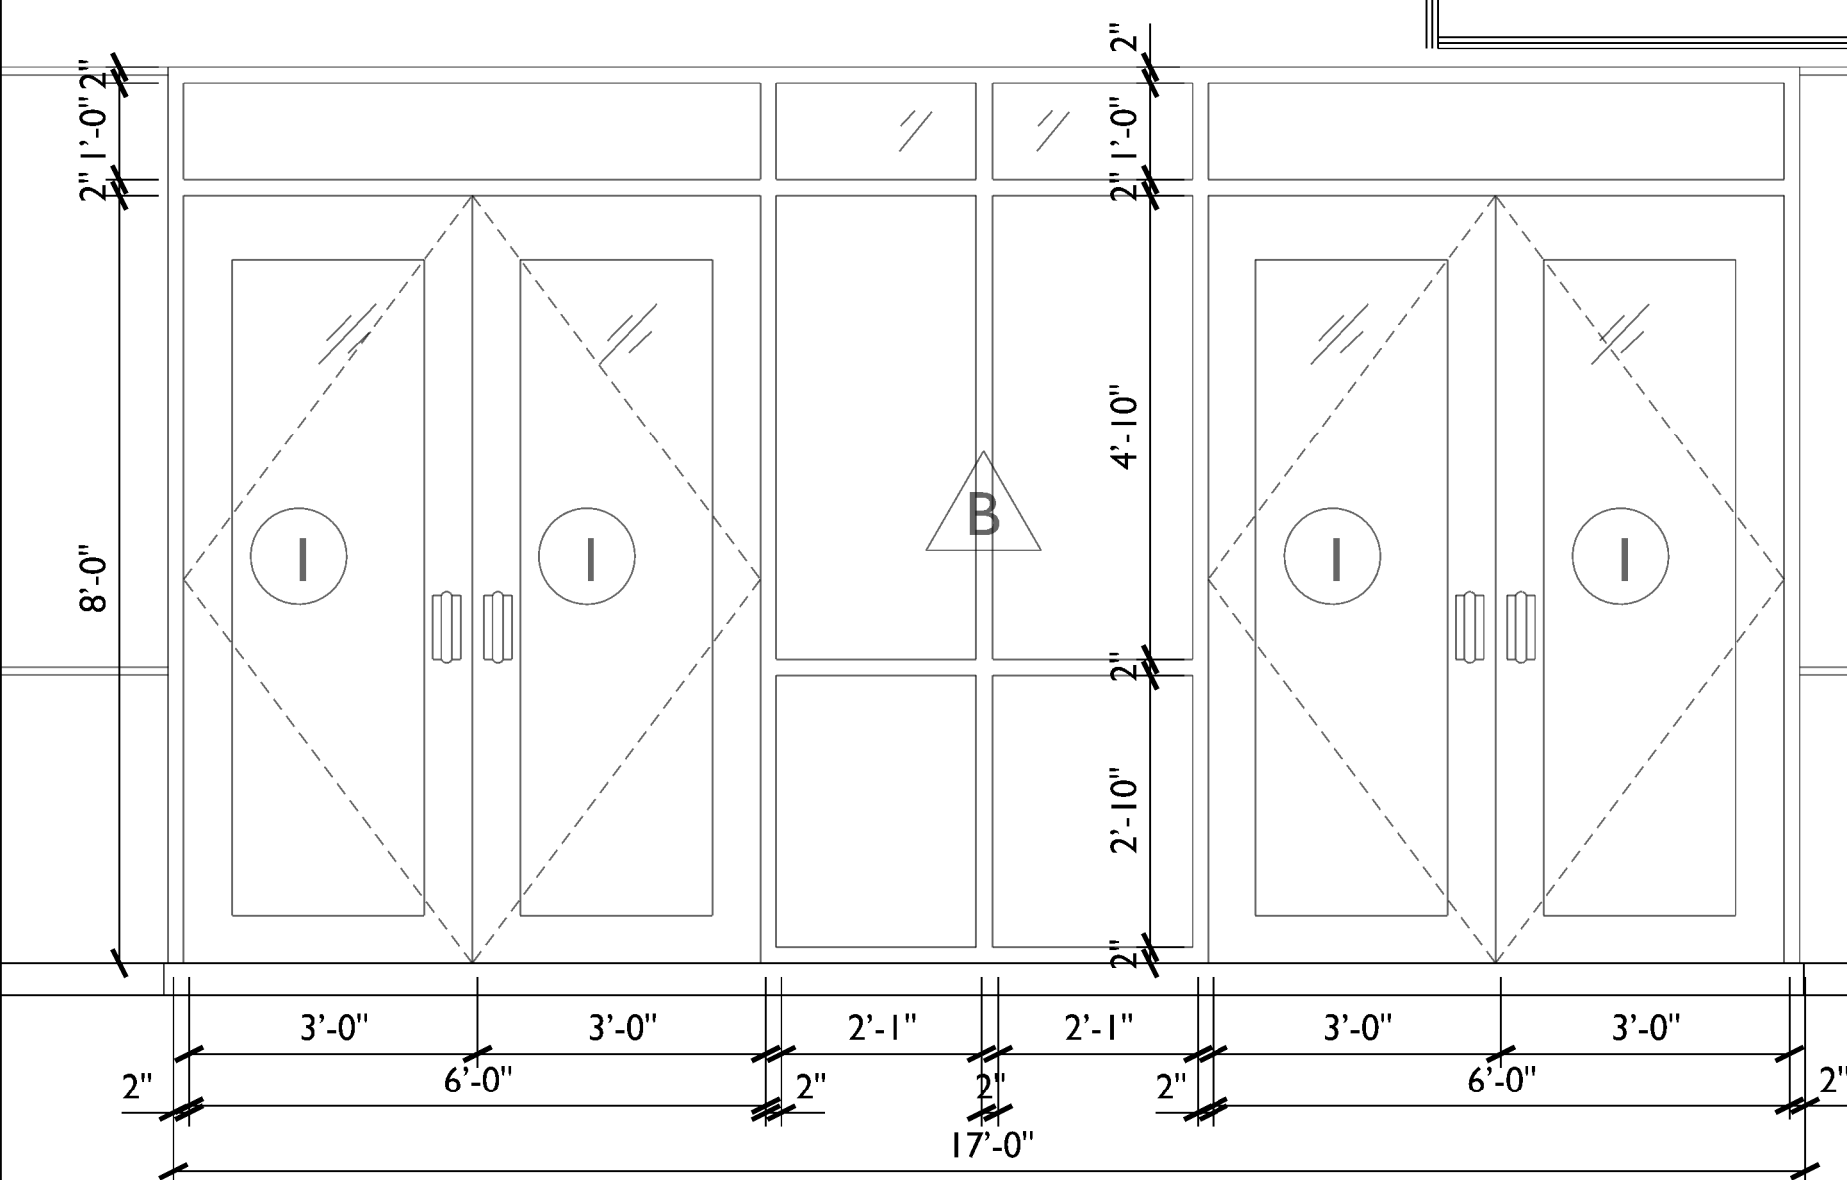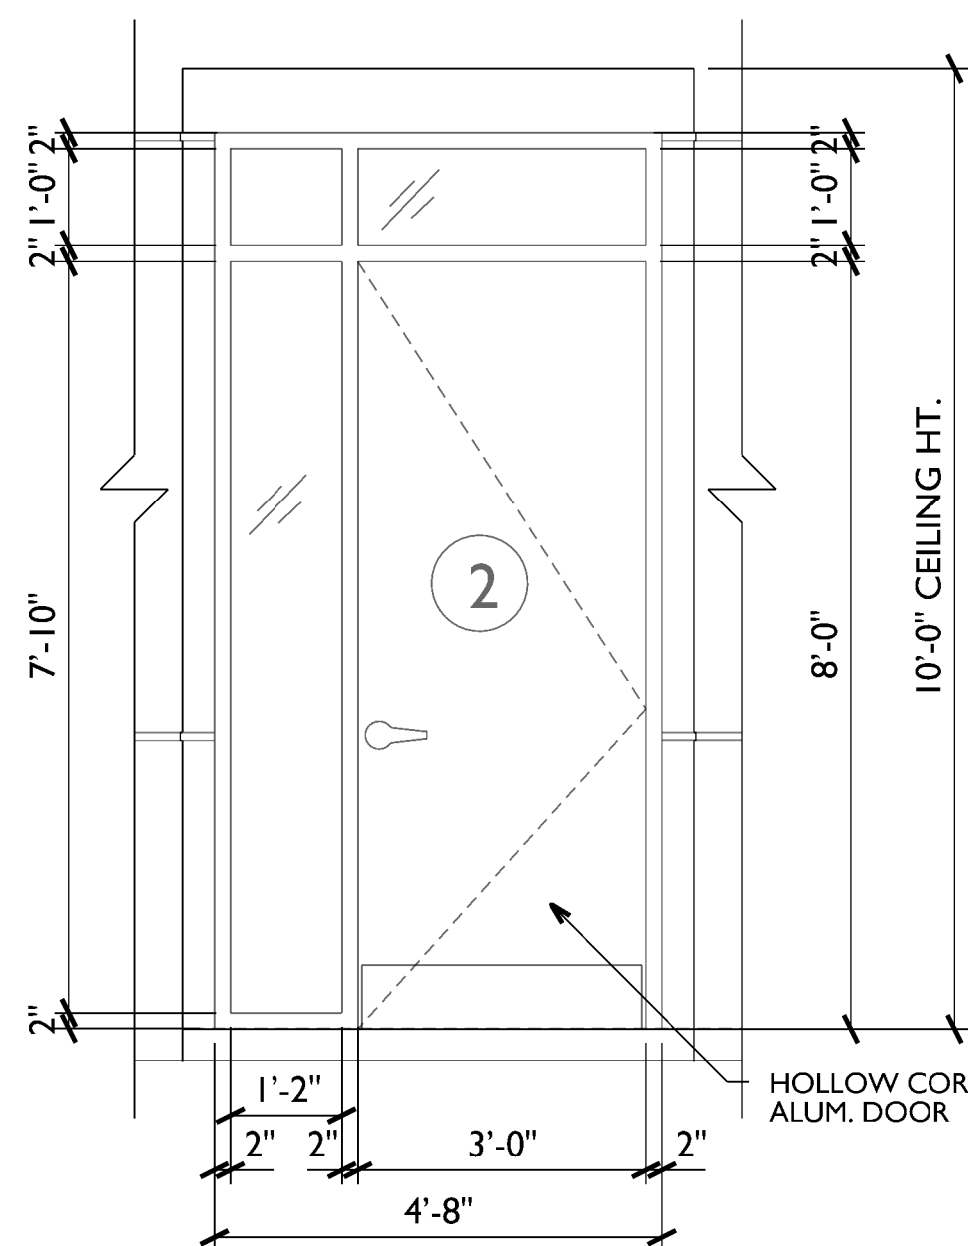

GENERAL NOTES:

ALL DIMENSIONS ARE TO FINISH FACE UNLESS NOTED OTHERWISE
ALL GENERAL & SUB-CONTRACTORS TO FIELD VERIFY ALL DIMENSIONS,
STRUCTURAL WATER, SEWER, VENT, & SERVICE LOCATIONS
ALL WORK MUST COMPLY WITH THE 2017 EDITION (EXPOSURE "D")
OF THE FLORIDA BUILDING CODE SECT. 1609/ 140 MPH WIND LOAD
AND THE FLORIDA ACCESSIBILITY CODE FOR BUILDING CONSTRUCTION
ALL DOOR & WINDOW OPENINGS TO MEET OR EXCEED DESIGN PRESSURE RANGES
THE BUILDING RISK CATEGORY IS "II"
INTERNAL PRESSURE COEFFICIENT IS .18 IN ACCORDANCE WITH ASCE 7-10
ALL GLAZING IS TO BE NON-IMPACT RESISTANT

REVISIONS	
	ADDENDUM #1: 4/15/20

DME SPORTS HOUSING COMPLEX

OWNER/REP.: MIKE PANAGGIO, DIRECT MAIL EXPRESS, 2441 BELLEVUE AVENUE, DAYTONA BEACH, FL 32114 (386)771-3924

PROJECT LOCATION: 2501 BELLEVUE AVENUE, DAYTONA BEACH, FL, 32114

GENERAL CONTRACTOR: TO BE DETERMINED



Building Design and Architecture

AA 26001108
BRIAN P. FREDLEY, ASSOC. AIA, PROJECT MANAGER
DALLAS B. PEACOCK, AIA, ARCHITECT
AR 0009706
207 FAIRVIEW AVENUE, DAYTONA BEACH, FL 32114
PH: (386) 257-0302 FX: (386) 257-1050
E-MAIL: bfredley@bpfdesign.com WEBSITE: bpfdesign.com

WINDOW, DOOR, & FINISH SCHEDULE

DRAWN BY: TEM	CHECKED BY: DBP & BPF
DATE: APRIL 15, 2020	SHT NO. A13
SCALE: NOT TO SCALE	

ARCHITECT'S / ENGINEER'S SEAL