

REVISIONS	
△	ADDENDUM #1: 4/15/20

**DME SPORTS HOUSING COMPLEX**

OWNER/REP.: MIKE PANAGGIO, DIRECT MAIL EXPRESS, 241 BELLEVUE AVENUE, DAYTONA BEACH, FL 32114 (386) 271-3924  
 PROJECT LOCATION: 2501 BELLEVUE AVENUE, DAYTONA BEACH, FL 32114  
 GENERAL CONTRACTOR: TO BE DETERMINED



**BPE**  
 DESIGN INCORPORATED  
 Building Design and Architecture

# AA 2601108  
 BRIAN P. FREDLEY, ASSOC. AIA, PROJECT MANAGER  
 DALLAS B. PEACOCK, AIA, ARCHITECT  
 # AR 0009706  
 207 FAIRVIEW AVENUE, DAYTONA BEACH, FL 32114  
 PH: (386) 257-2502 FX: (386) 257-1050  
 E-MAIL: bfredley@bpdesign.com WEBSITE: bpdesign.com

**PREP KITCHEN/BUFFET PLANS**


DRAWN BY: TEM	CHECKED BY: DBP & BPF
DATE: APRIL 15, 2020	SHT NO. A14
SCALE: 1/4" = 1'-0"	

ARCHITECTS' / ENGINEER'S SEAL

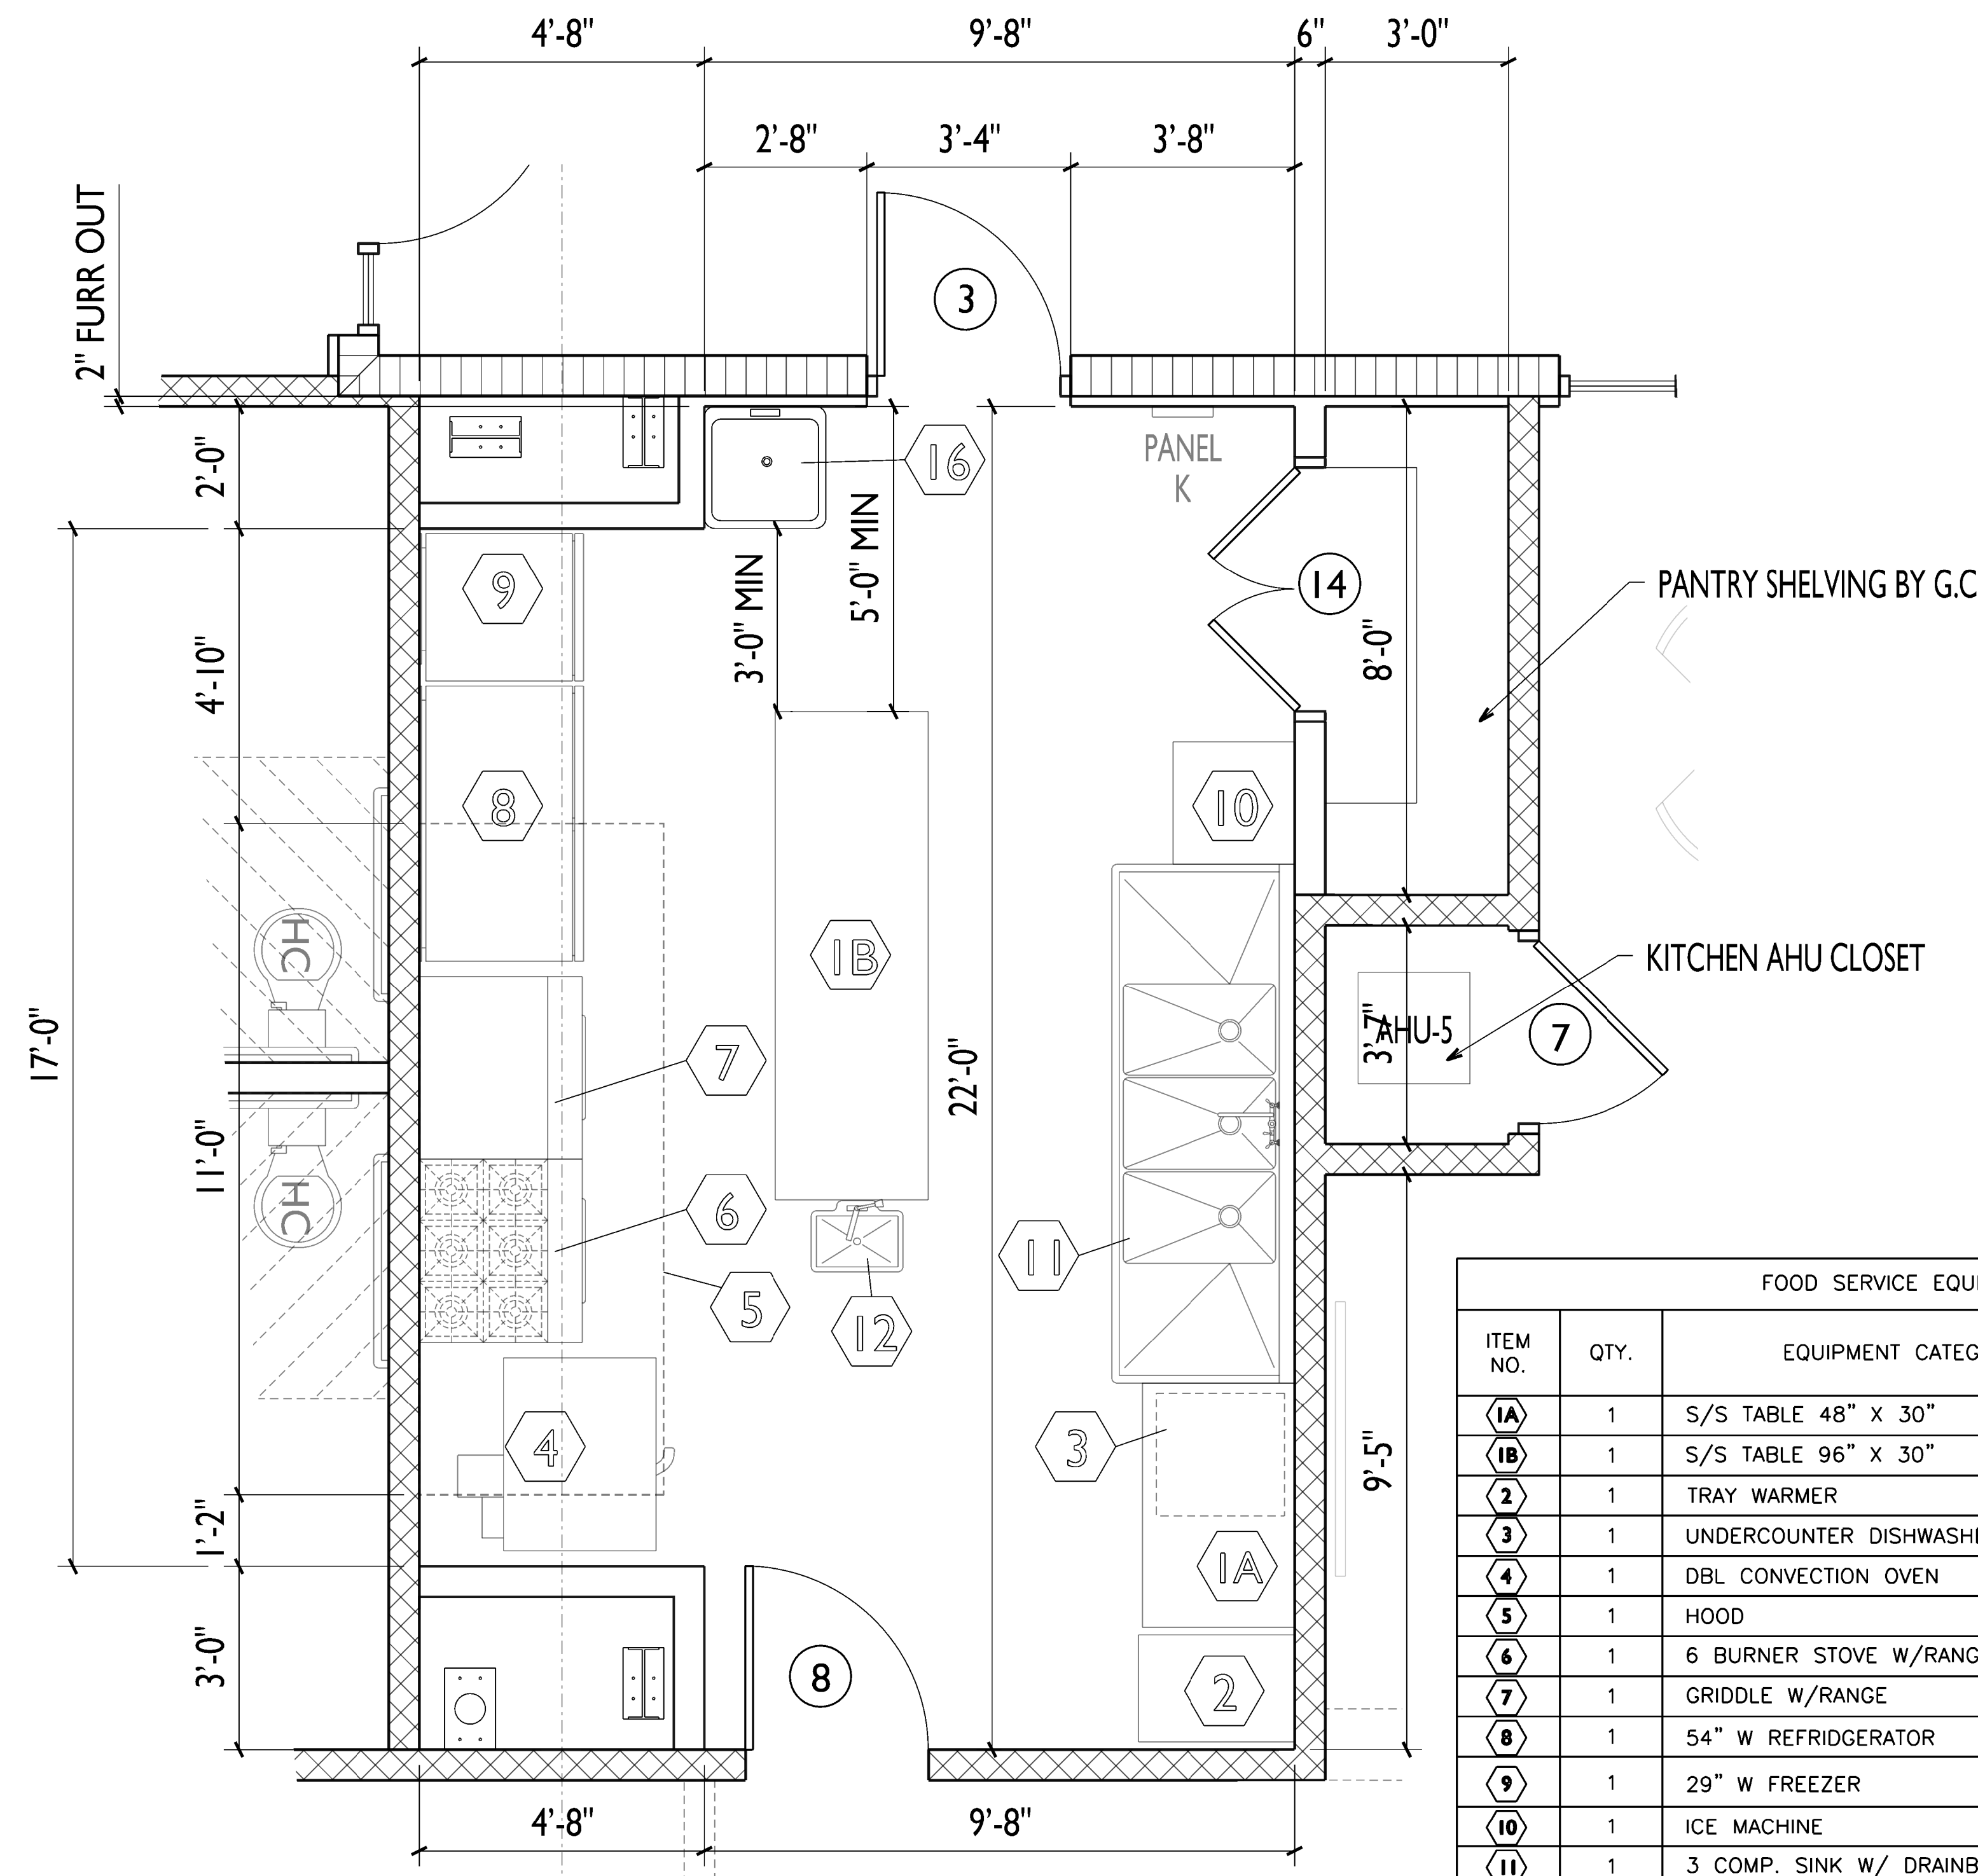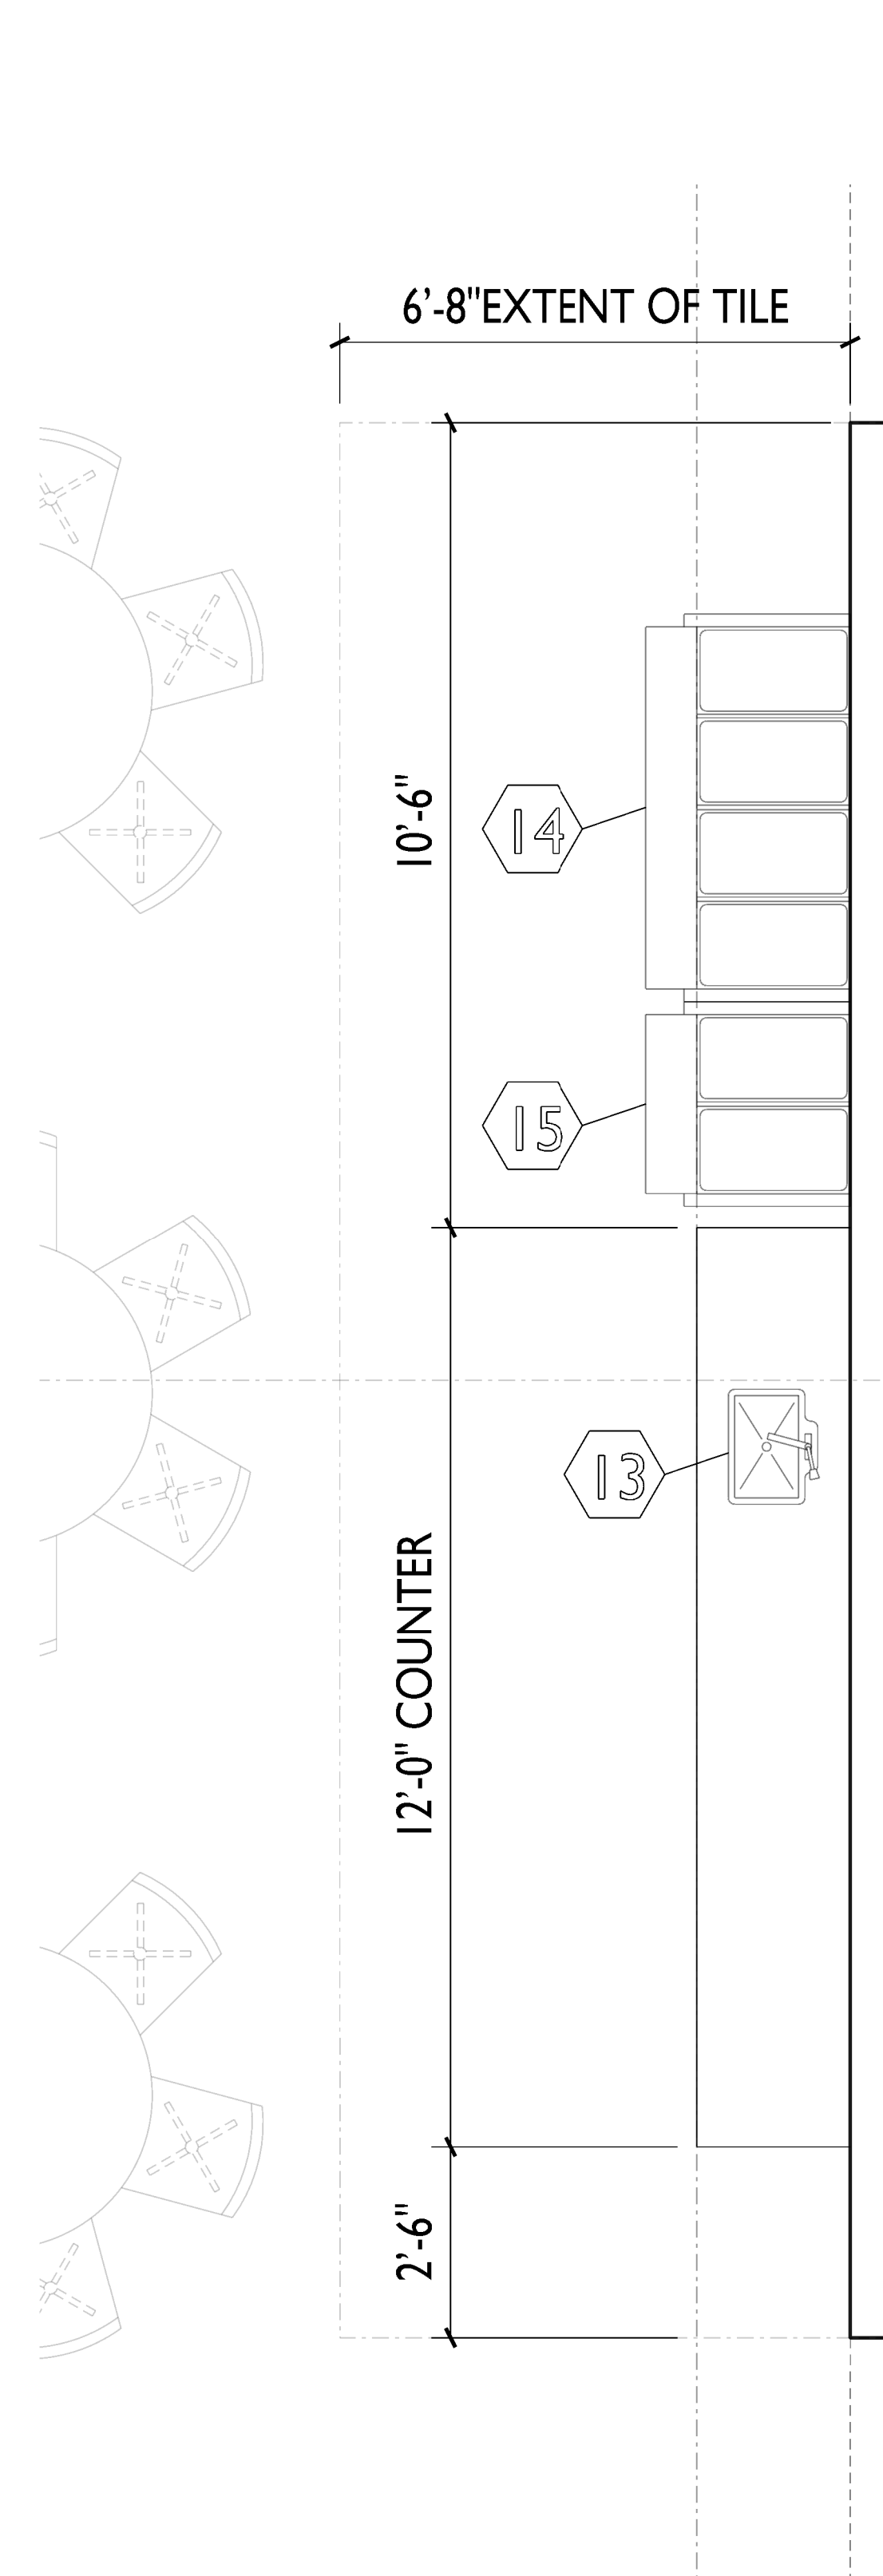

FOOD SERVICE EQUIPMENT SCHEDULE			
ITEM NO.	QTY.	EQUIPMENT CATEGORY	MANU/MODEL
(1A)	1	S/S TABLE 48" X 30"	REGENCY/600WT30X48BS
(1B)	1	S/S TABLE 96" X 30"	REGENCY/600WT30X60BS
(2)	1	TRAY WARMER	WIN-HOLT/NHPL-1836-ECO
(3)	1	UNDERCOUNTER DISHWASHER	NOBEL/UL30
(4)	1	DBL CONVECTION OVEN	CPG/FGC200L
(5)	1	HOOD	REFER TO MECH
(6)	1	6 BURNER STOVE W/RANGE	ROYAL/RR6
(7)	1	GRIDDLE W/RANGE	ROYAL/RR-G36
(8)	1	54" W REFRIDGERATOR	AVANTCO/A49RHC
(9)	1	29" W FREEZER	AVANTCO/A23FHC
(10)	1	ICE MACHINE	ICE-O-MATIC/U150
(11)	1	3 COMP. SINK W/ DRAINBOARDS	ADVANCE TABCO/FC2030-24RL
(12)	1	FREE STANDING HAND SINK	T.B.D.
(13)	1	IN-COUNTER HAND SINK	T.B.D.
(14)	1	WARMER TRAYS (4 PAN)	VOLLRATH/38004
(15)	1	COLD TRAYS (2 PAN)	VOLLRATH/38012
(16)	1	MOP SINK	FIAT/MSB-2424

**GENERAL NOTES:**  
 ALL DIMENSIONS ARE TO FINISH FACE UNLESS NOTED OTHERWISE  
 ALL GENERAL & SUB-CONTRACTORS TO FIELD VERIFY ALL DIMENSIONS,  
 ELECTRICAL, WATER, SEWER AND GAS SERVICE LOCATIONS.  
 ALL WORK MUST COMPLY WITH THE 2017 EDITION (EXPOSURE 'D')  
 OF THE FLORIDA BUILDING CODE SECT. 1609: 140 MPH WIND LOAD  
 AND THE FLORIDA ACCESSIBILITY CODE FOR BUILDING CONSTRUCTION  
 ALL DOOR & WINDOW OPENINGS TO MEET OR EXCEED DESIGN PRESSURE RANGE  
 THE BUILDING RISK CATEGORY IS '1'  
 INTERNAL PRESSURE COEFFICIENT IS .18 IN ACCORDANCE WITH ASCE 7-10  
 ALL GLAZING IS TO BE NON-IMPACT RESISTANT

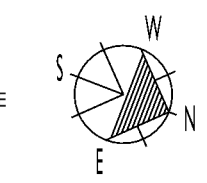

© COPYRIGHT 2018 BPE DESIGN INCORPORATED