
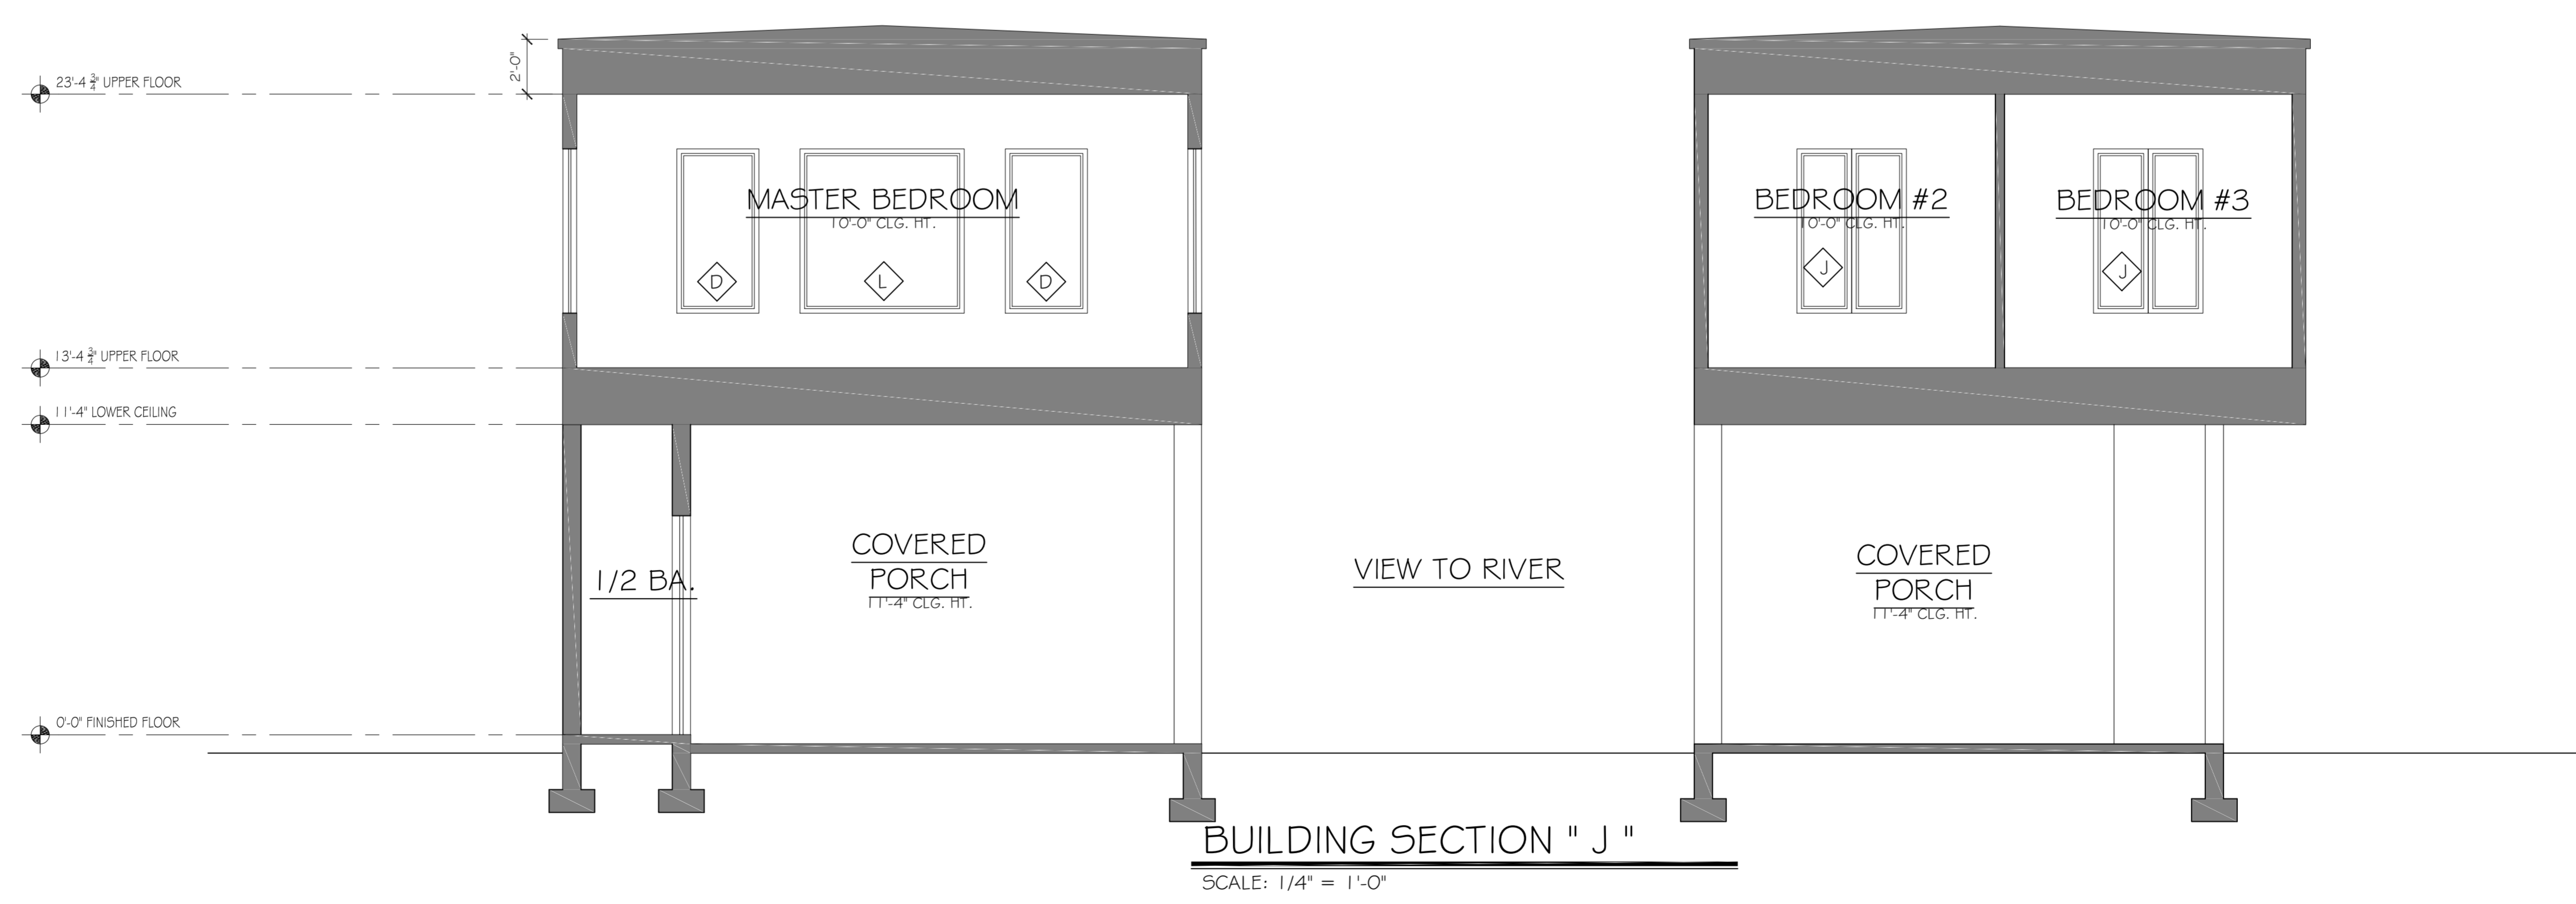


REVISIONS	BY
1	Structure
2	E R D
3	bank rev

A I D
 JAMES C. LUCIA
 RESIDENTIAL DESIGN
 lucia@jucbedesigns.com

Lucia

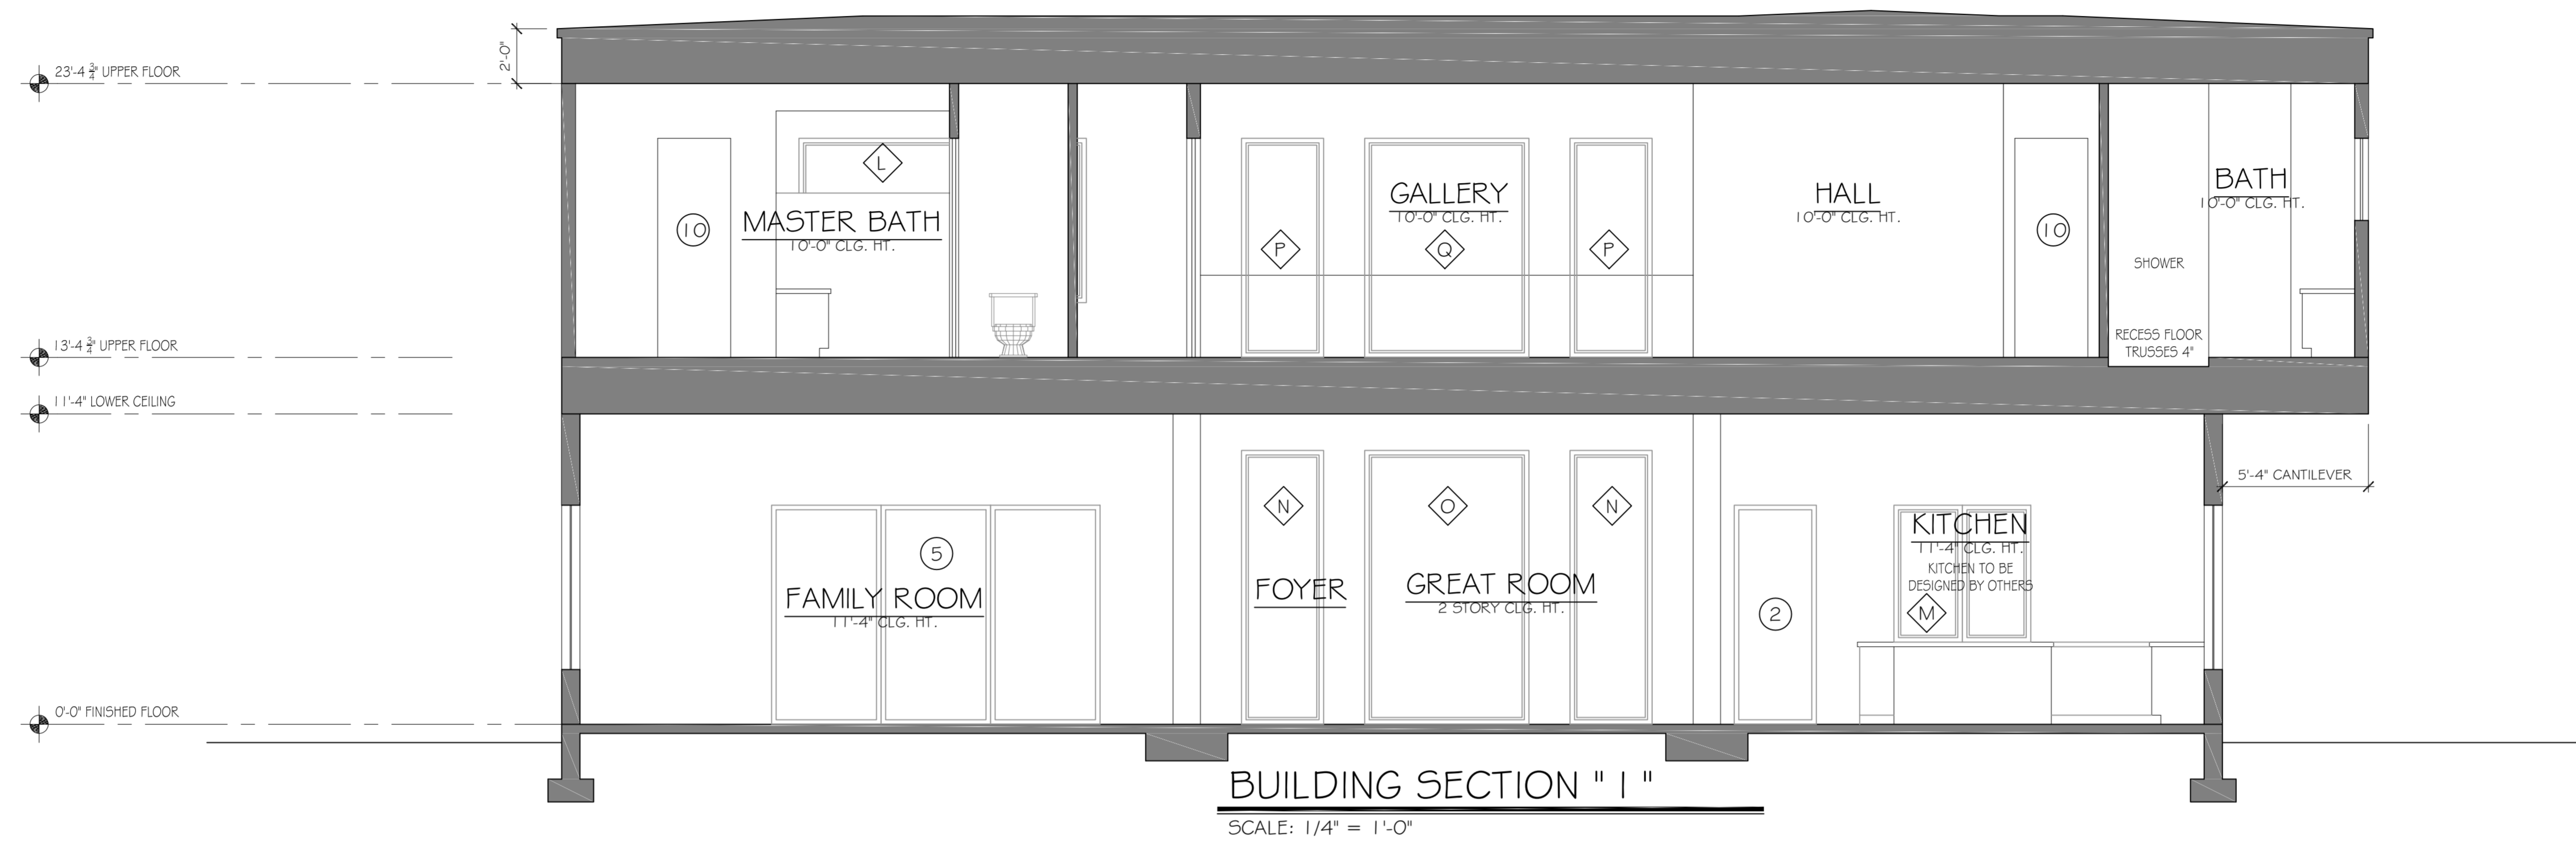

CUSTOM DESIGN FOR THE:
DESAI RESIDENCE
 380 RIVERSIDE DRIVE
 ORMOND BEACH, FL 32176