

City of Ormond Beach  
**REVIEWED FOR  
 CODE COMPLIANCE**

\*This does not grant permission to violate any applicable law, code or ordinance.

**BP19-00003561**




Stamped By: Roxanne Deknatel  
 07/17/19 04:43 PM

REVISIONS	BY
1	Structure
2	E R D
3	bank rev

**A I D**

**JAMES C. LUCIA**  
 RESIDENTIAL DESIGN  
 lucia@luciadesigns.com

*Lucia*

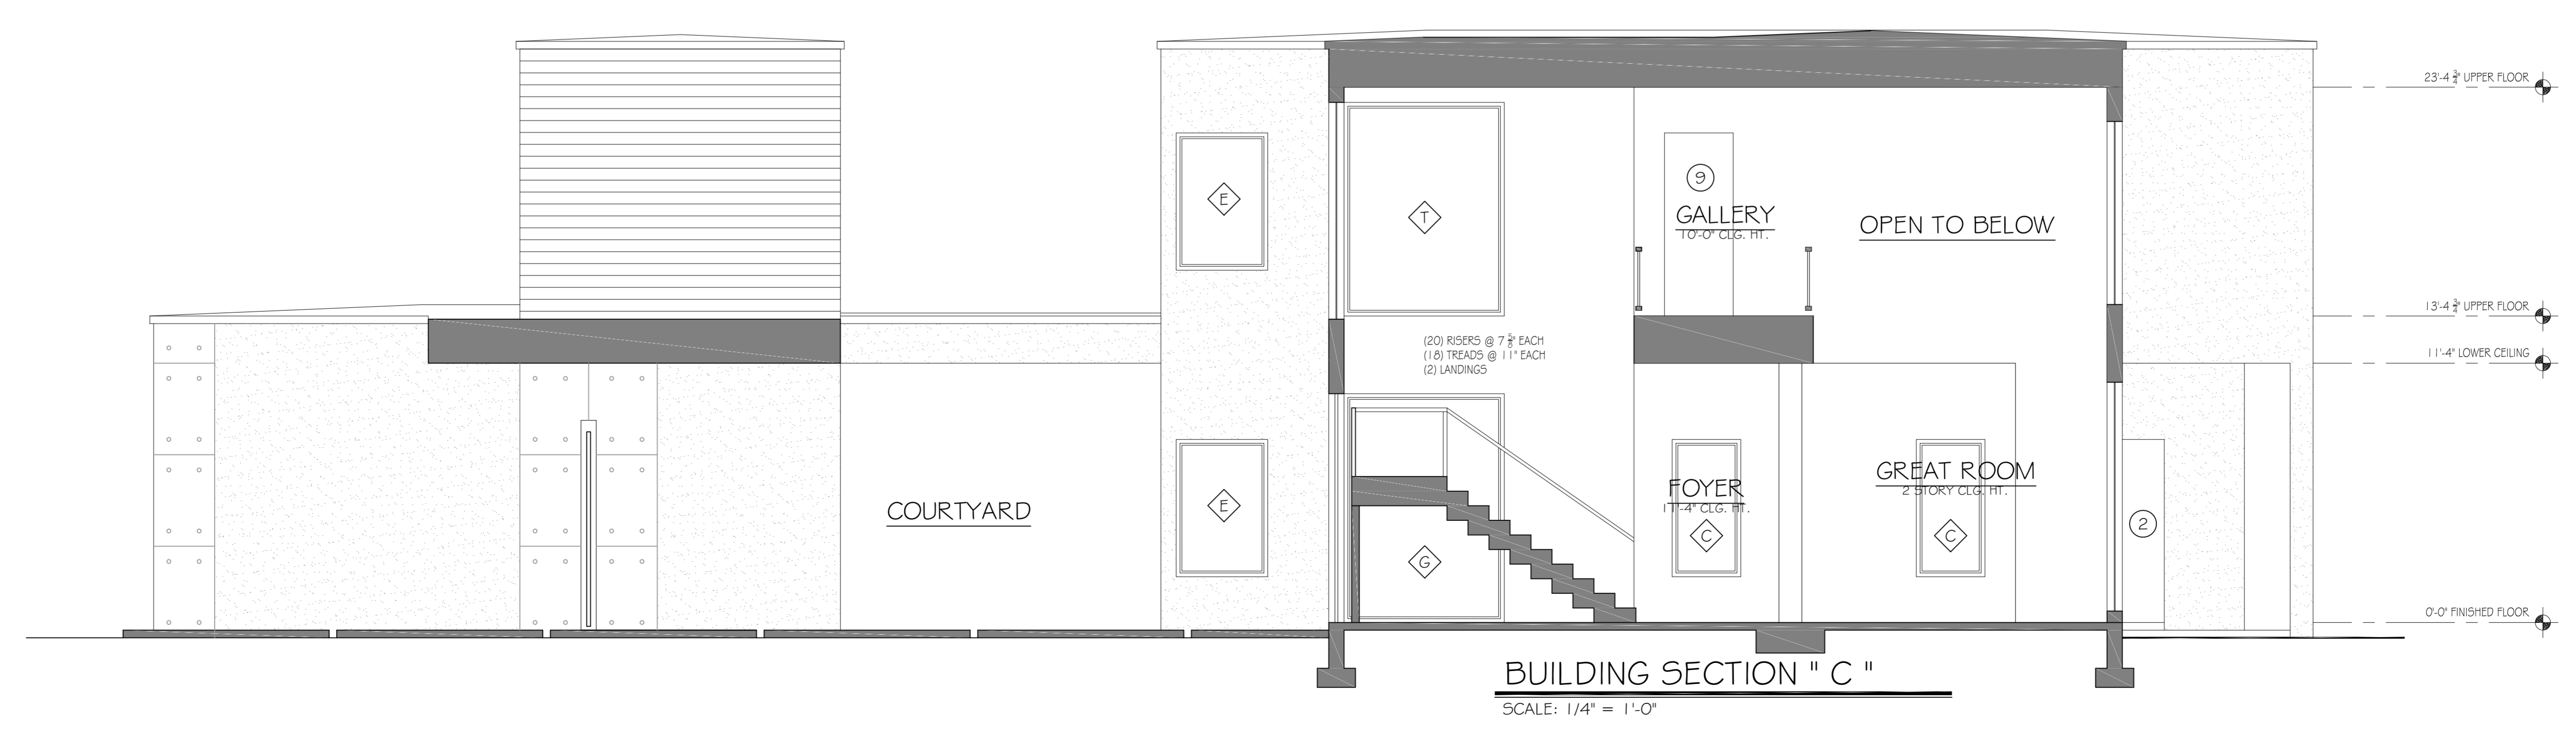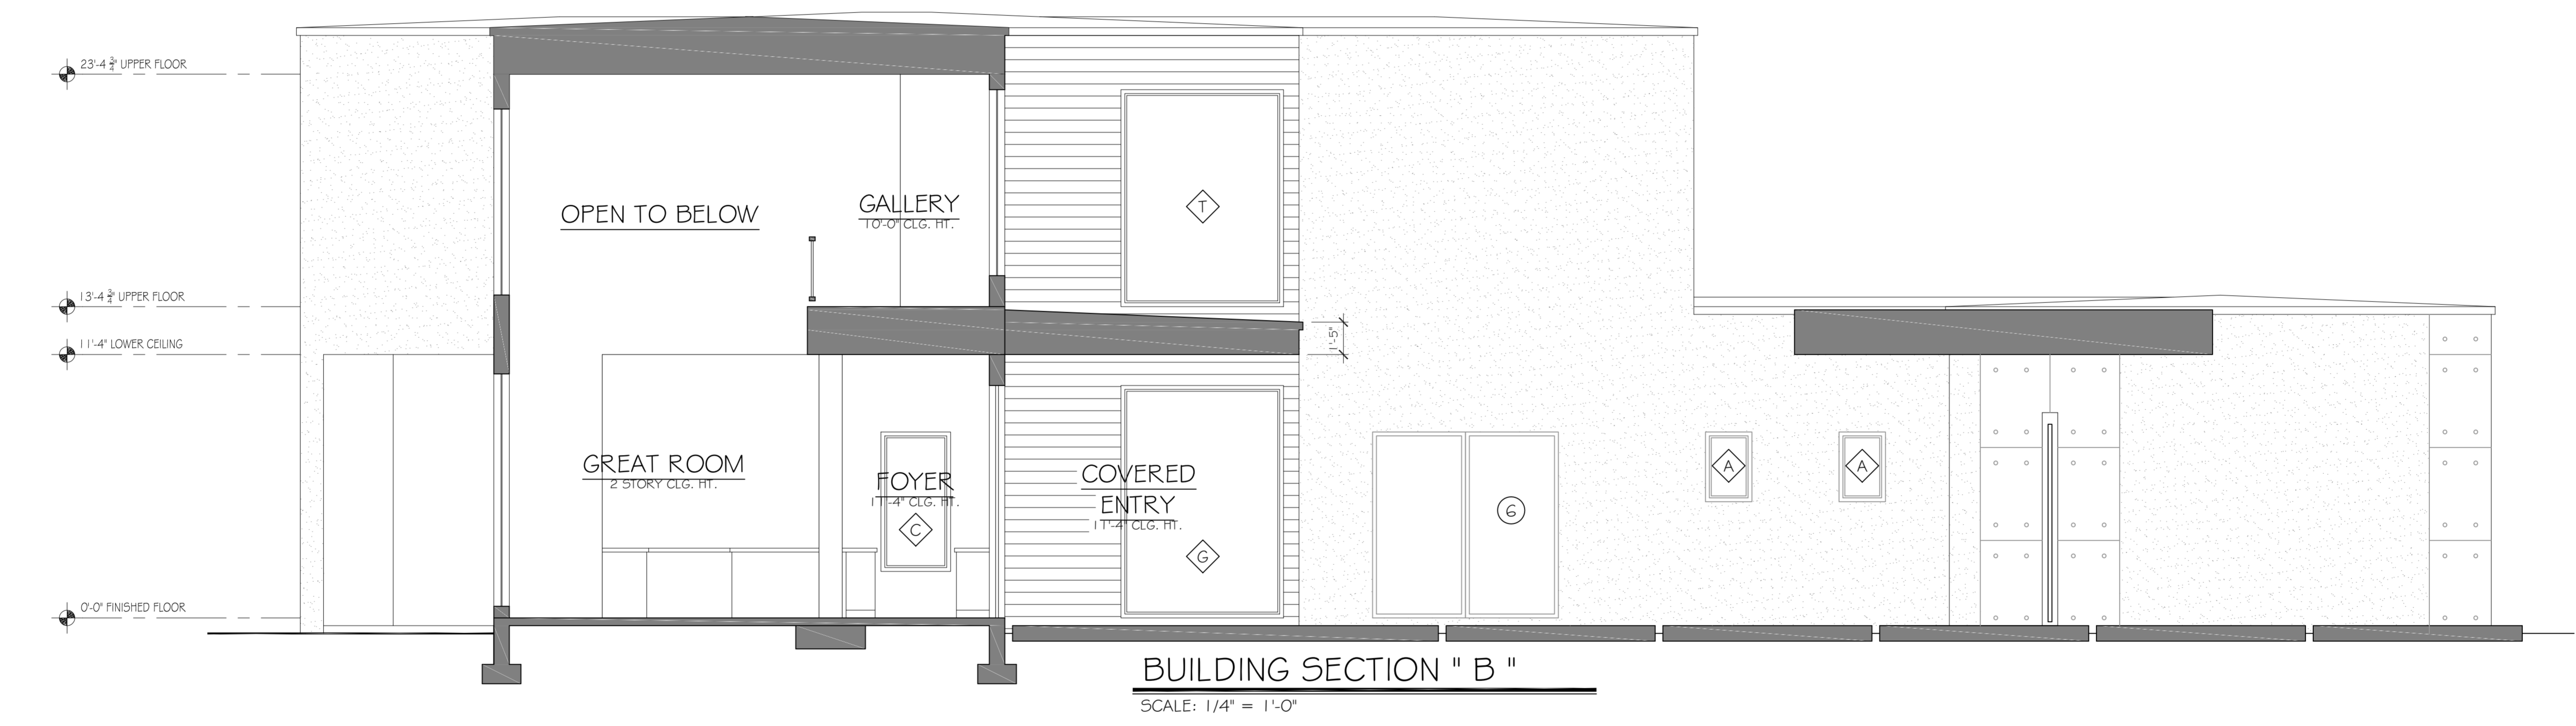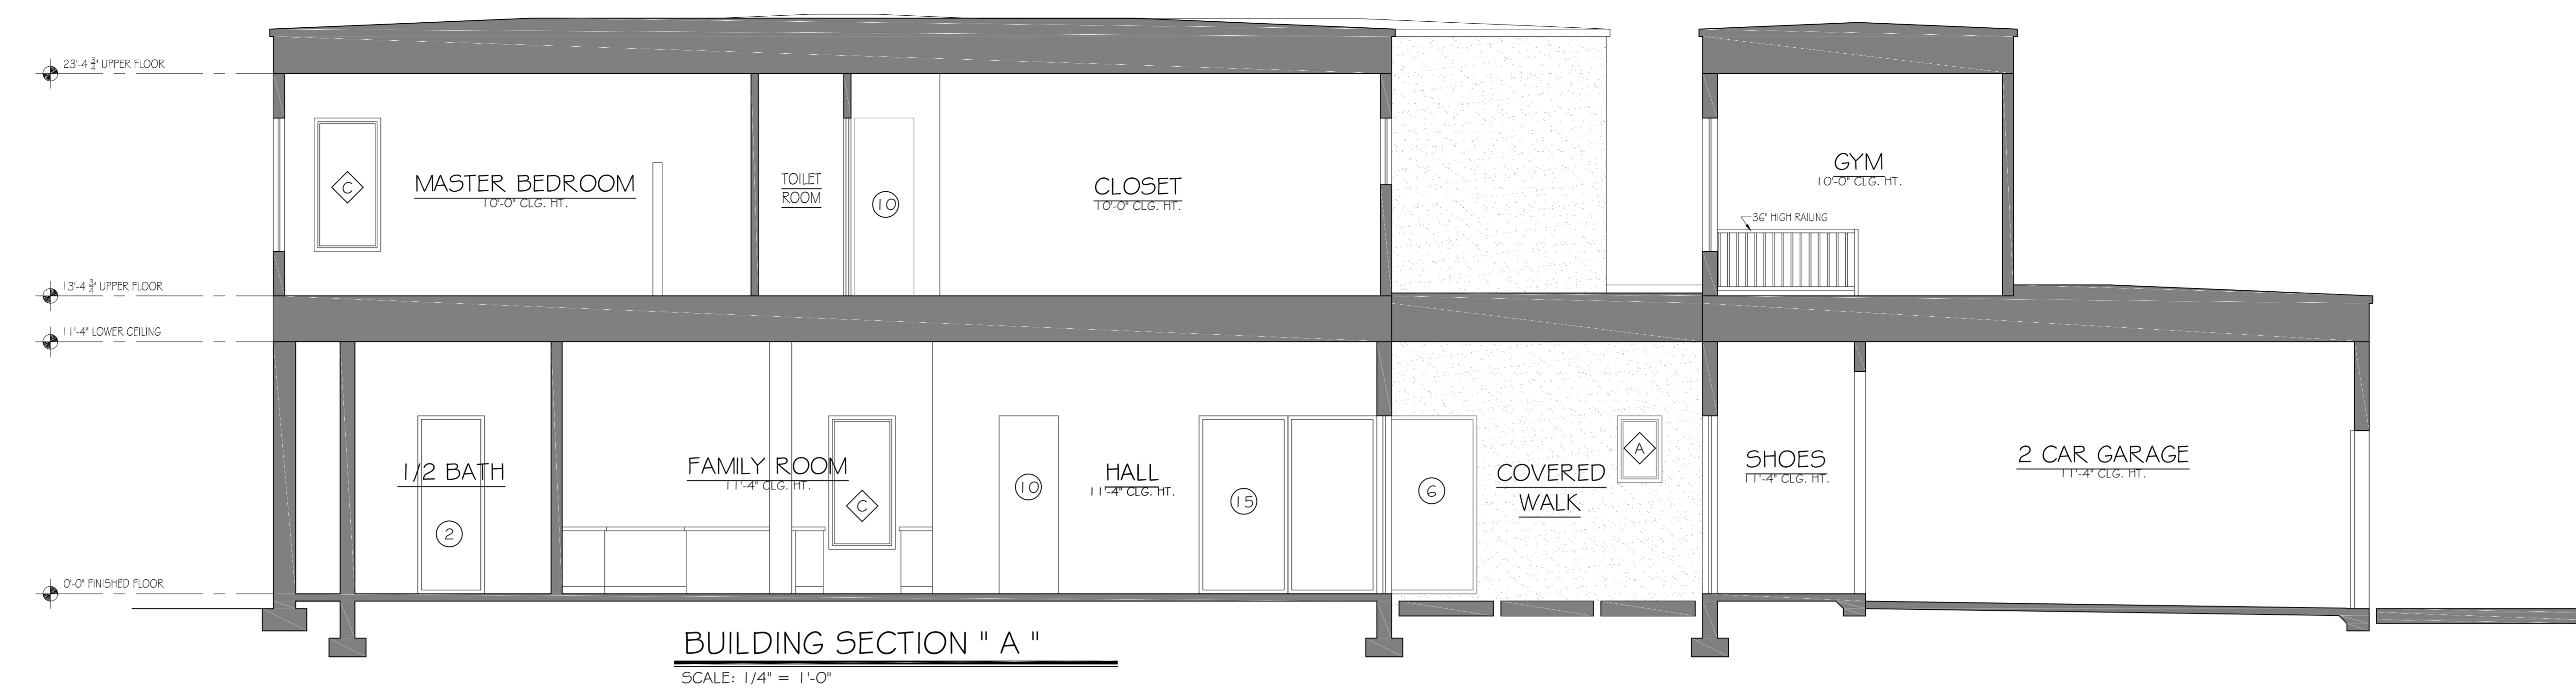

**CUSTOM DESIGN FOR THE:  
 DESAI RESIDENCE**  
 380 RIVERSIDE DRIVE  
 ORMOND BEACH, FL 32176

DATE: 03-26-2019  
 SCALE: NOTED  
 DRAWN: EML  
 JOB:  
 SHEET  
**10**  
 OF SHEETS