
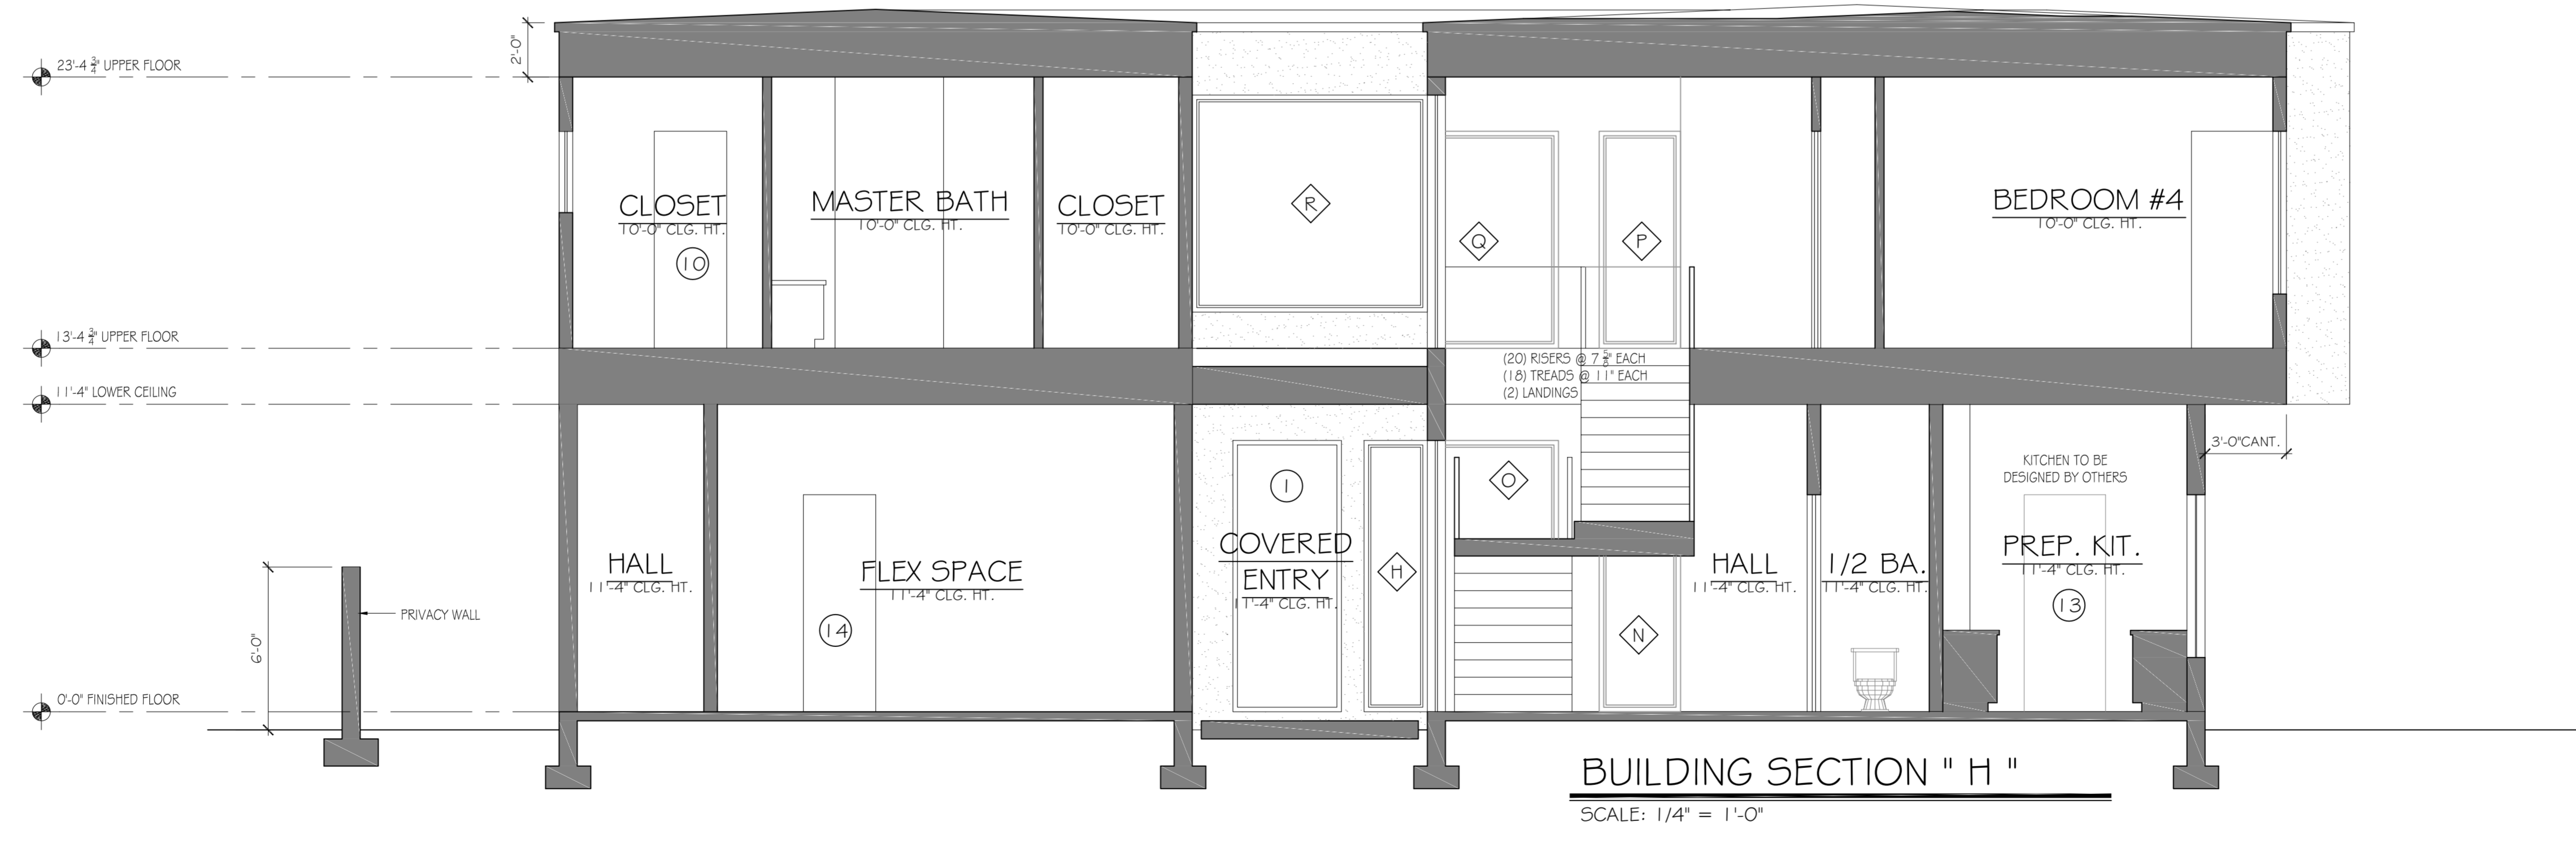


REVISIONS	BY
1	Structure
2	E.R.D.
3	bank rev

A I B D
 JAMES C. LUCIA
 RESIDENTIAL DESIGN
 lucia@ucddesigns.com

Lucia

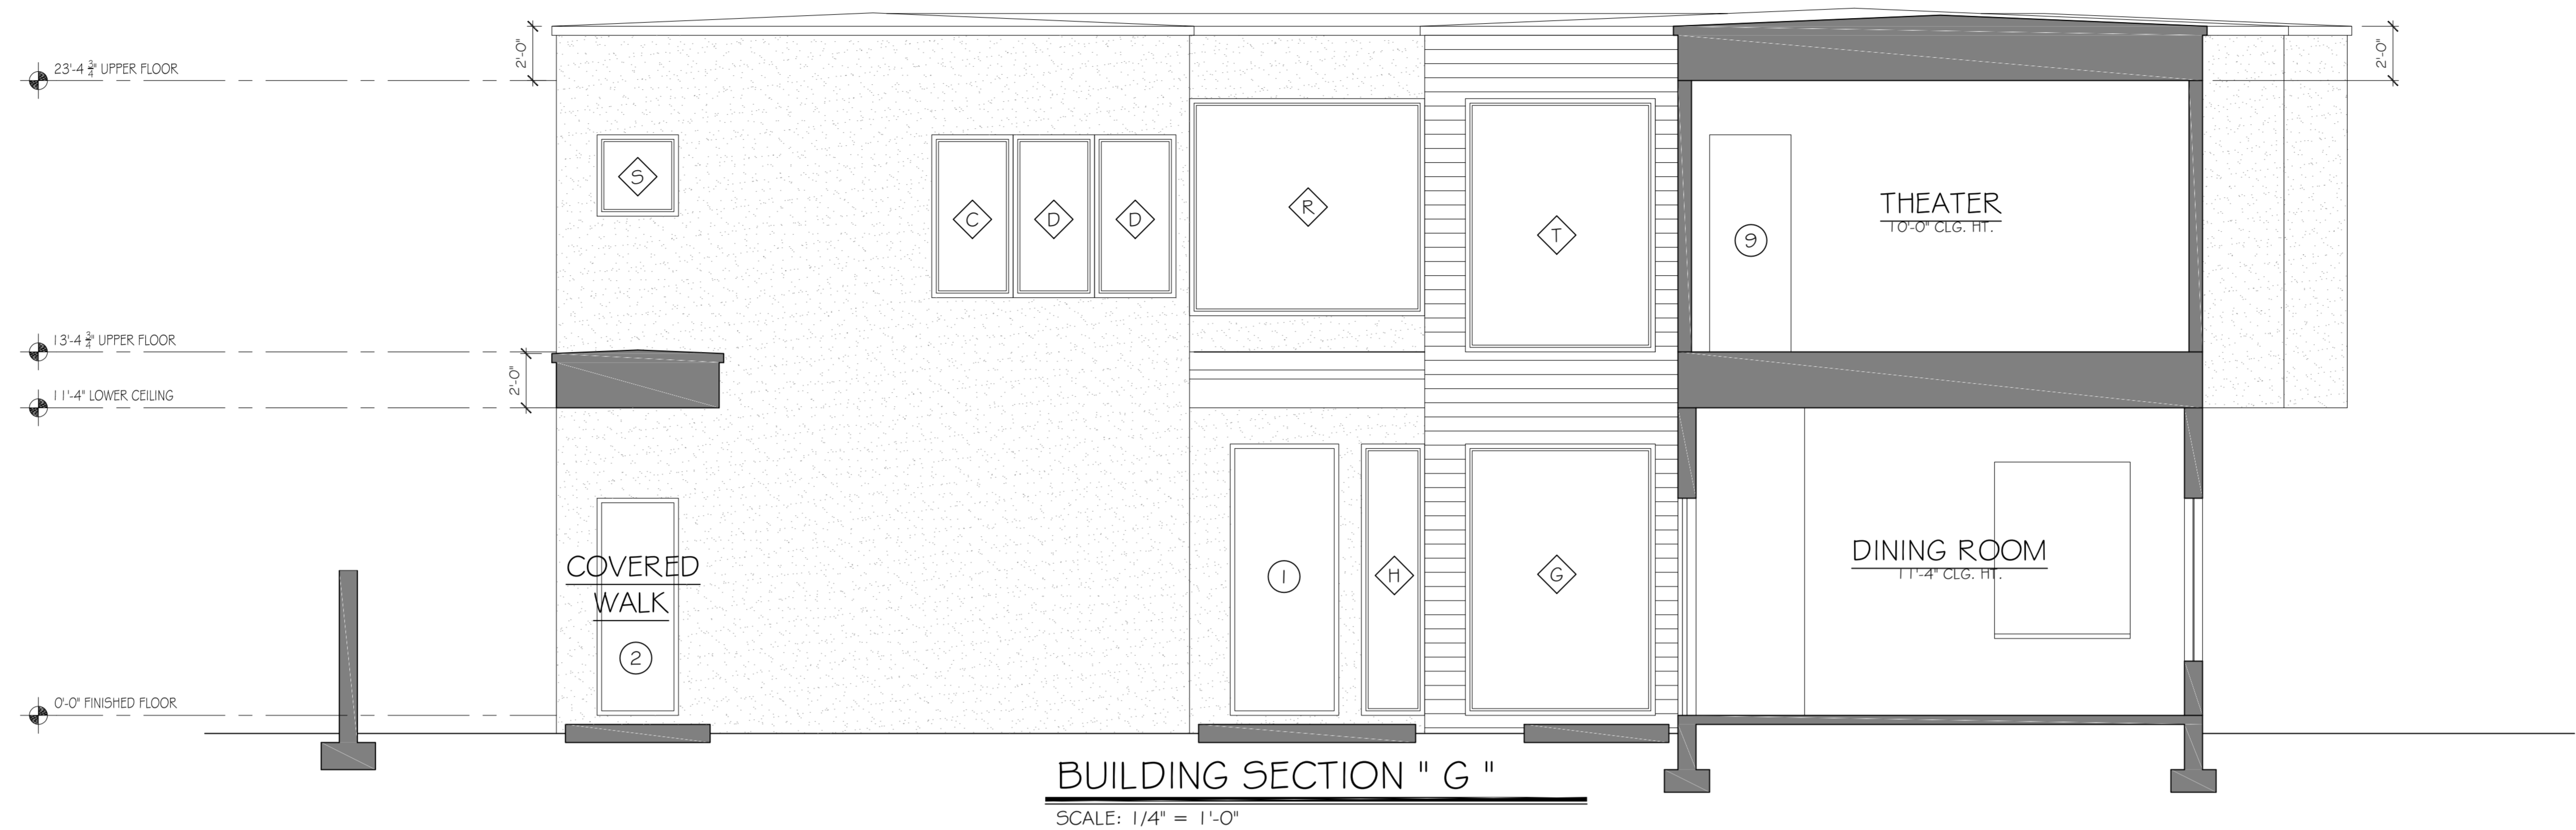

CUSTOM DESIGN FOR THE:
DESAI RESIDENCE
 380 RIVERSIDE DRIVE
 ORMOND BEACH, FL 32176

DATE: 03-26-2019
 SCALE: NOTED
 DRAWN: EML
 JOB:
 SHEET
12
 OF SHEETS